

DATE 5-18-83 WELL NO. 1 LEASE CORRAL DRAW UNIT FIELD CORRAL DRAW CHERRY CANYON

LOCATION UNIT K, SEC 14, T-25S, R-29E SIGNED S.L. MUNSELL
EDDY COUNTY, N.M.

G.L. 3101
D.F. 3117
K.B. 3118
ZERO GL+17'

PROPOSED
CHERRY CANYON RECOMPLETION

345' - (9 JTS) 20" 94 1/4" T,
8" AND BUTTR. CS 6.
26" HOLE, CMT W/ 650 SX
CMT CIRC.

3240' - (75 JTS) 13 3/8"
61 1/2" FT 8 RD ST 4 C
17 1/2" HOLE, CMT W/ 1700 SX
CMT CIRC.


9 5/8" CMT RETAINER @ ± 5260'

10,885' - 7" LINER TOP
CMT W/ 400 SX

11,000' - 9 5/8" S-95 43.50 1/2" FT
8 RD LT 4 C, CMT W/ 300 SX
CMT TOP @ 4655
12 1/4" HOLE

14,414' - (78 JTS) 7" 31.81 1/2" FT
HYDRIL SUPER F3 P-110 + (7 JTS)
26 1/2" FT S-95 8" RD LT 4 C.
8 1/2" HOLE
CMT W/ 800 SX

15,585' - TD - 5 7/8" OH

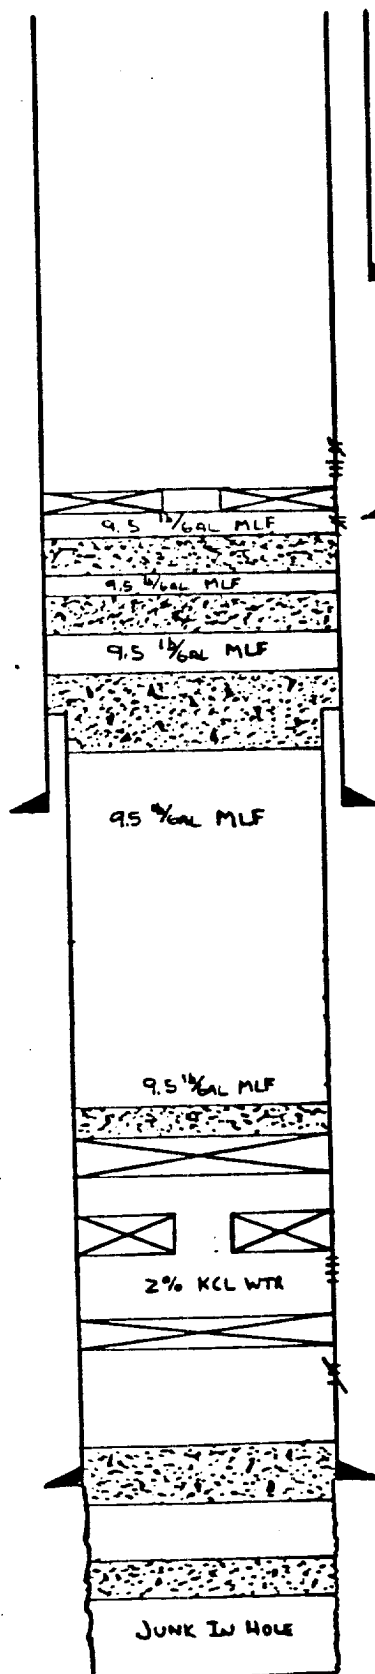

- 4 SHOT / 1 FT SIZED W/ 75 SX CMT (± 5190')
- CHERRY CANYON PERFS 5215' - 35' (125PF) SCH DILL - 3-177
- 4 SHOT / 1 FT SIZED W/ 75 SX CMT (± 5275)
- 100' CMT PLUG FROM 5835' - 5735'

— 100' CMT PLUG FROM 8335' - 8235'

— 100' CMT PLUG FROM 10,935' - 10,835'

— 7" CIBP @ ± 13,495' CAPPED W/ 35' CMT
FROM 13,495' - 13,460'

— 13,520' BAKER MODEL D PER

— MORROW PERFS 13,621-627; 13687-702

— 13,717' CIBP

— MORROW PERFS 13,838-846 SIZED W/ 30 SX CM

— 14,314' TOP OF 50 SX CMT PLUG
FROM 14,314 TO 14,514

— 15,240' TOP OF 50 SX CMT PLUG
FROM 15,240 - 15,440