


Exhibit #4

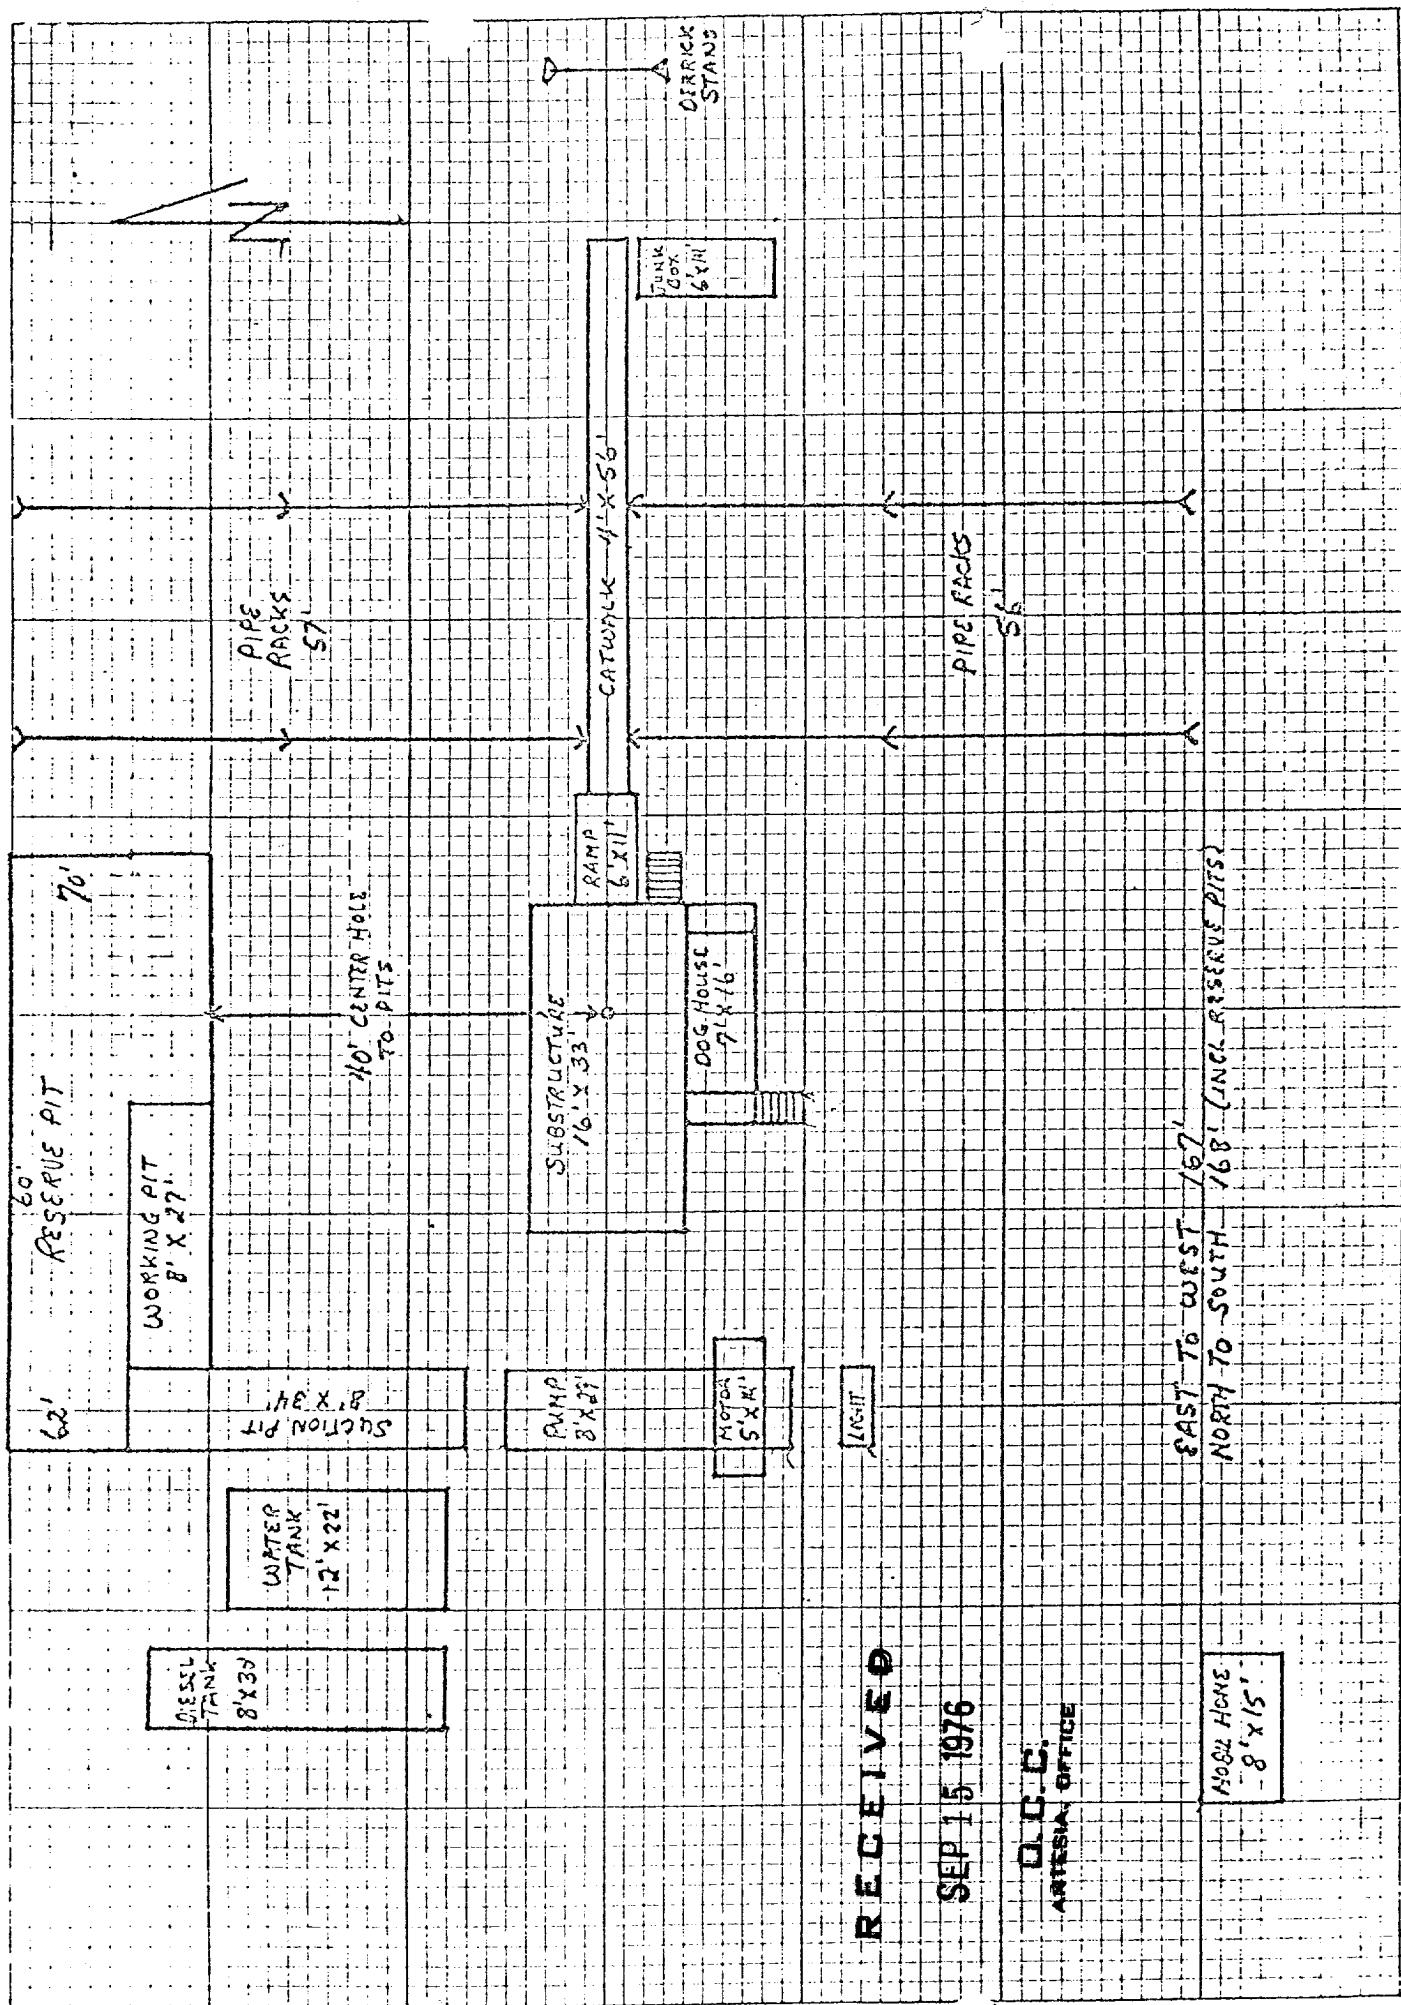

RECEIVED

SEP 15 1976

O.C.C.  
ARTESIA OFFICE

MOBL HOME  
8'x15'