


MIDLAND DRILLING ORGANIZATION
BLOWOUT PREVENTER SPECIFICATION
 TYPE II - C

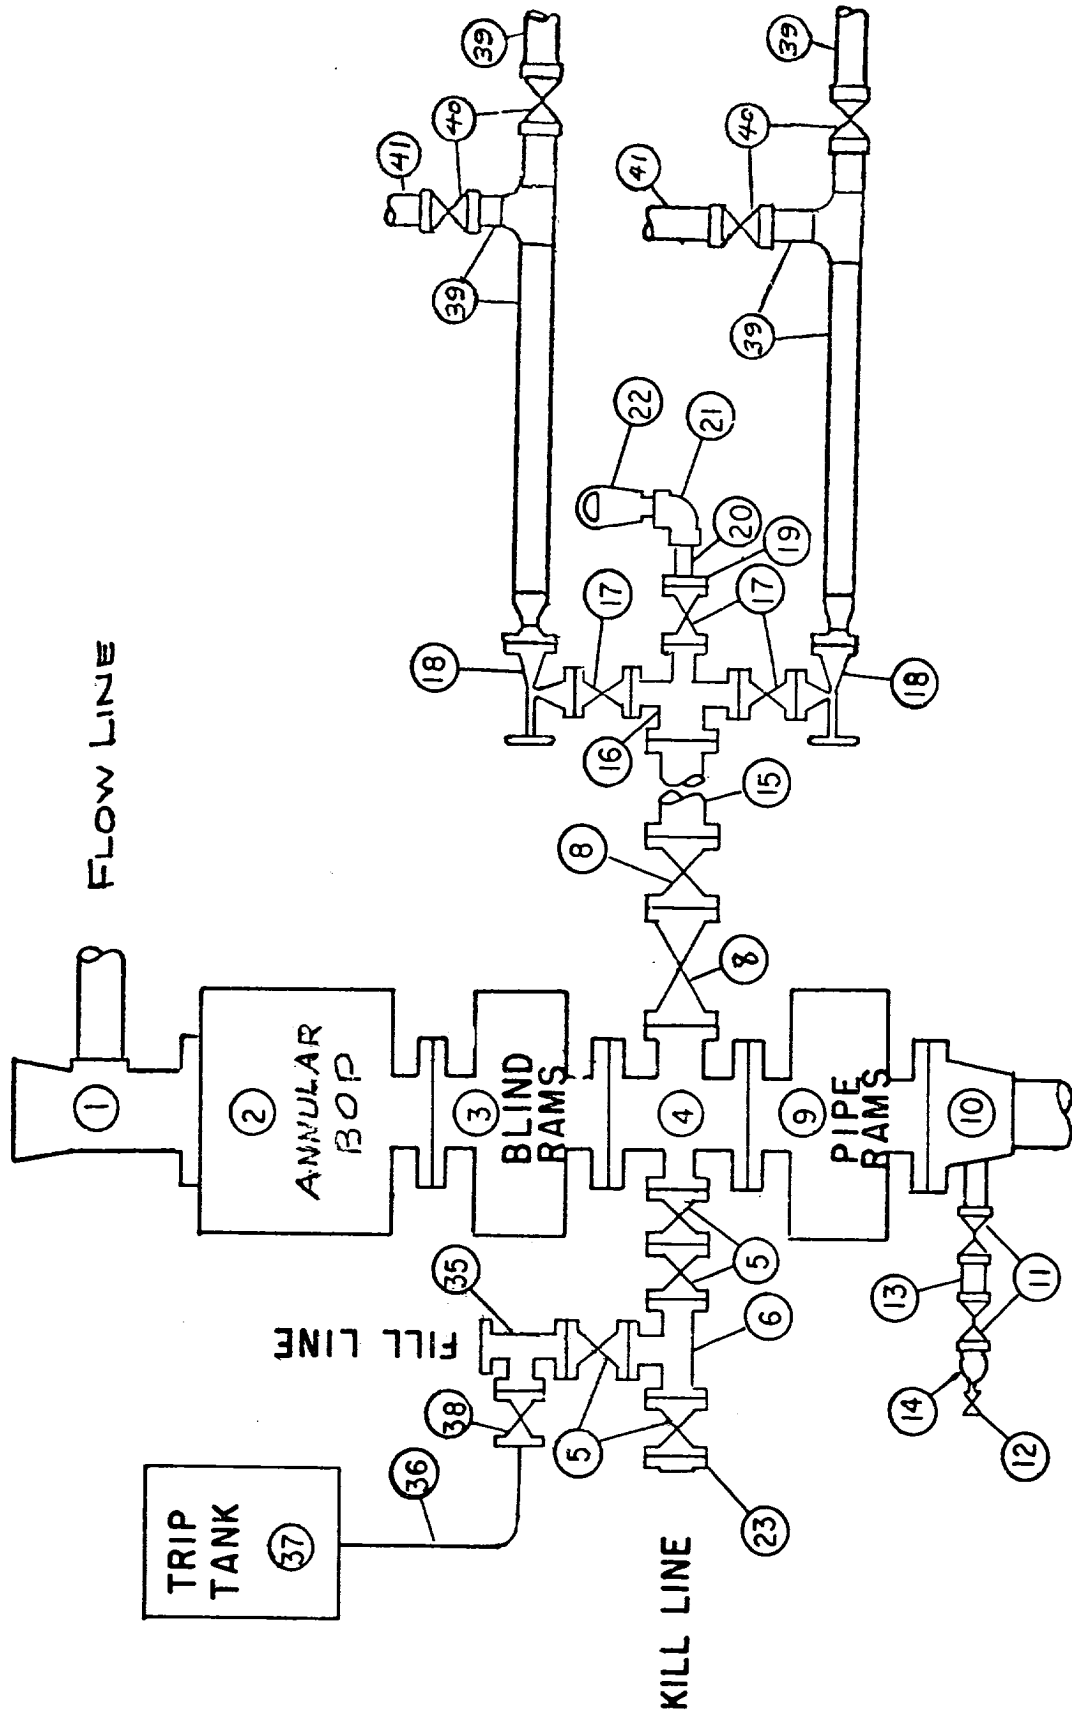

9/15/73