


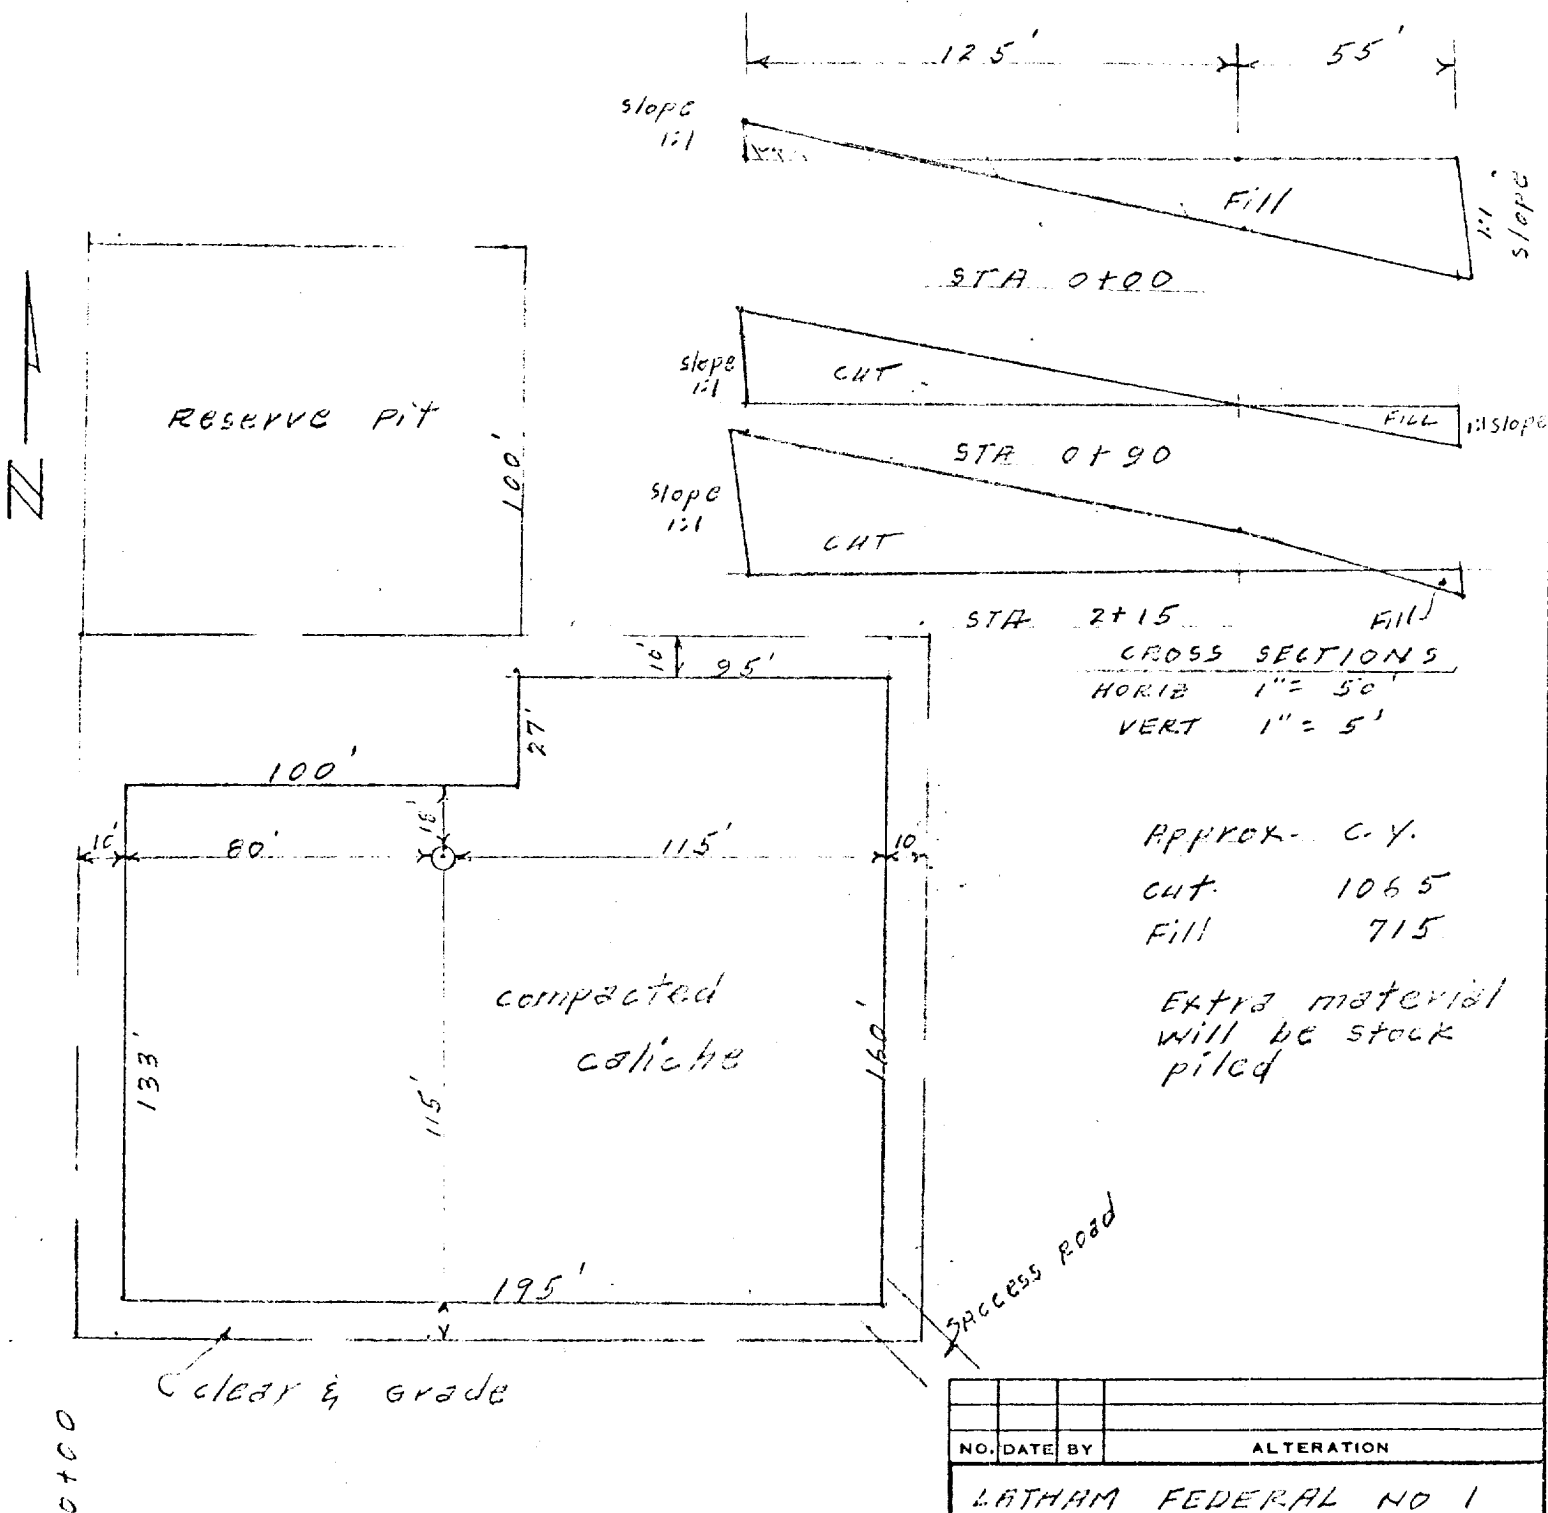

NO.	DATE	BY	ALTERATION
LATHAM FEDERAL NO 1 LOCATION LAYOUT			
Mobil Oil Corporation			
HOUSTON R&P DIVISION - WEST			
DRAWN 11-1-78	CHECKED	SCALE 1/4" = 1'	DWG. NO.
		DATE 11-1-78	A