


BASS ENTERPRISES PRODUCTION CO
 P.O. BOX 2760
 MIDLAND TEXAS 79702-2760
 WELL SITE DIAGRAM 2-18-97 JDL

POKER LAKE UNIT #49 & #59
 1980' FNL & 990' FWL, UNIT LETTER E,
 SECTION 17, T-24-S, R-30-E
 API # 30-015-23430
 DOG TOWN (MORROW)
 UNIT NAME: POKER LAKE UNIT
 EDDY COUNTY, NEW MEXICO

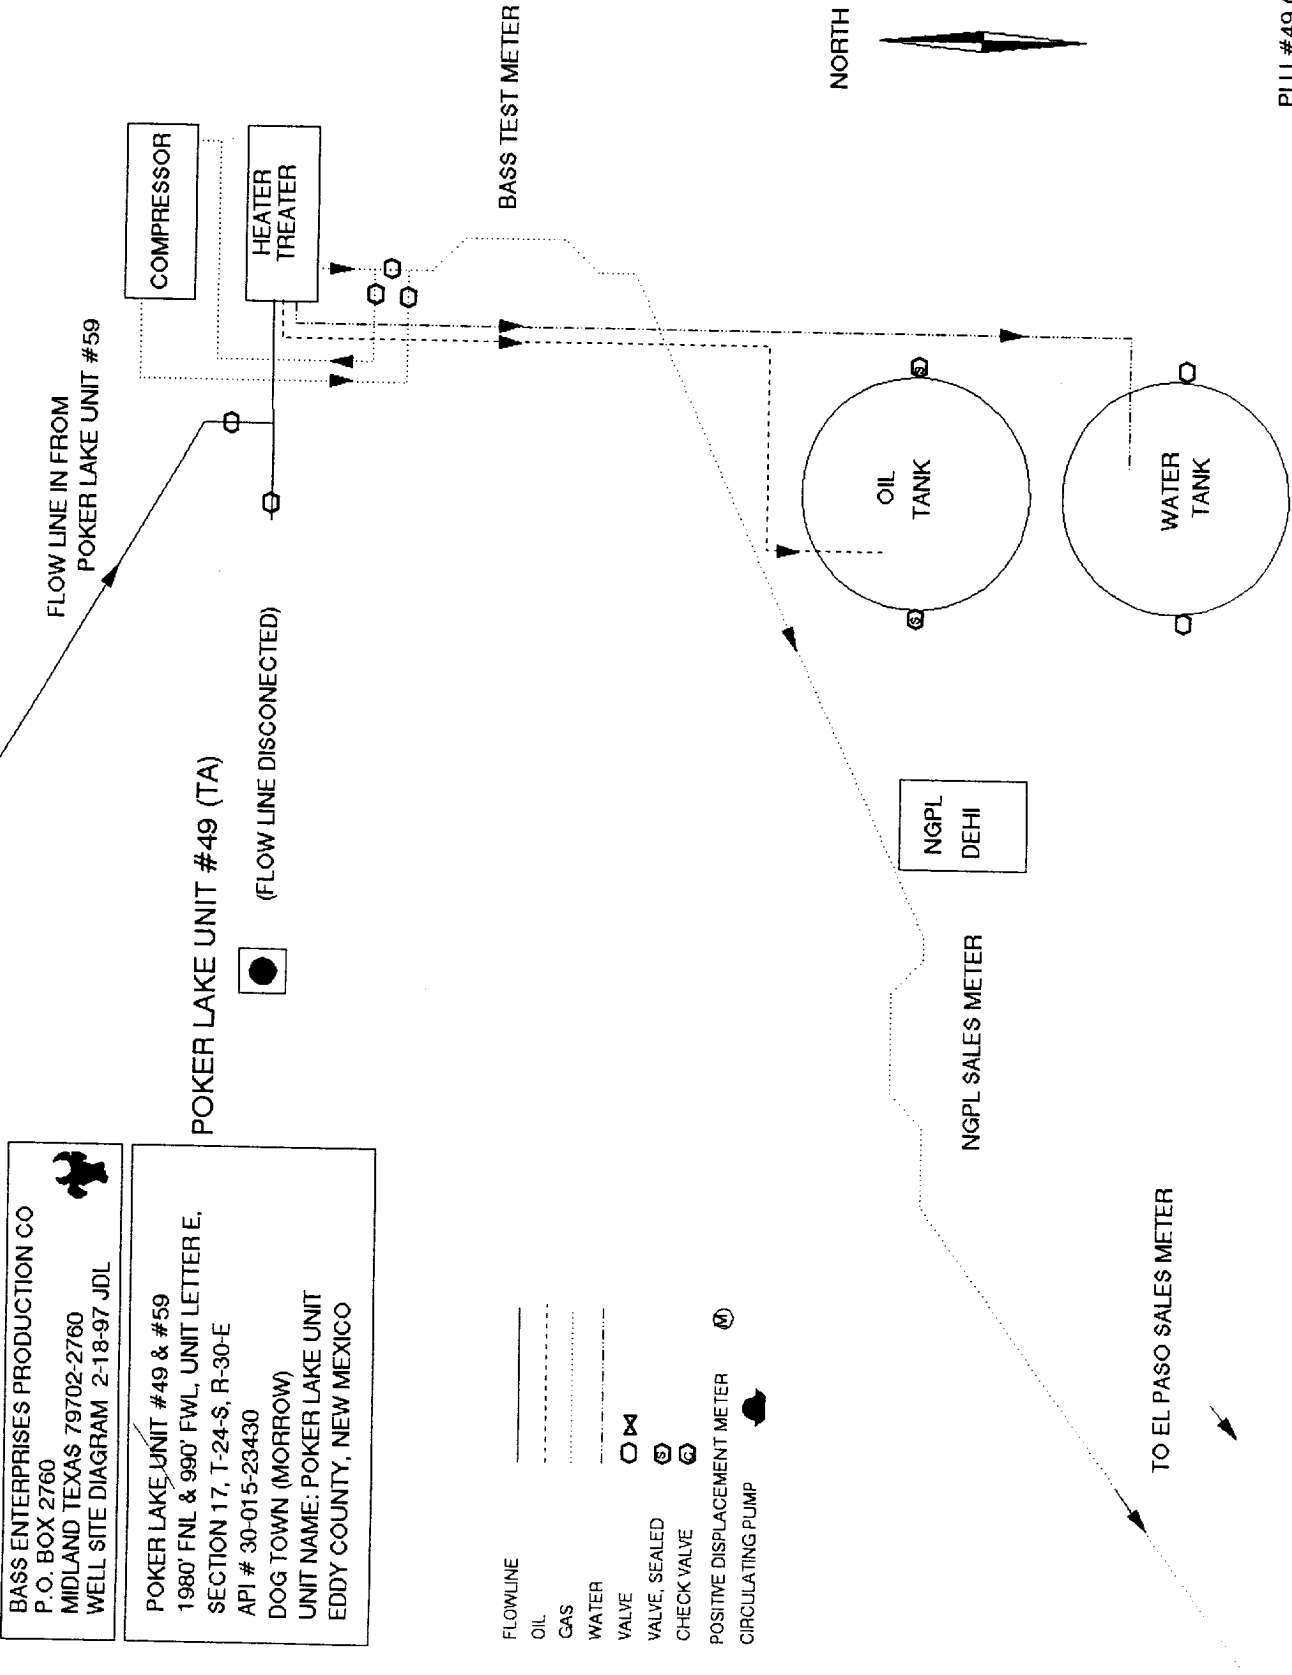

PLU #49 (LOC)
 PLU #59 METER SITE