


SOTOL #1
WELL BORE DIAGRAM
2/16/94

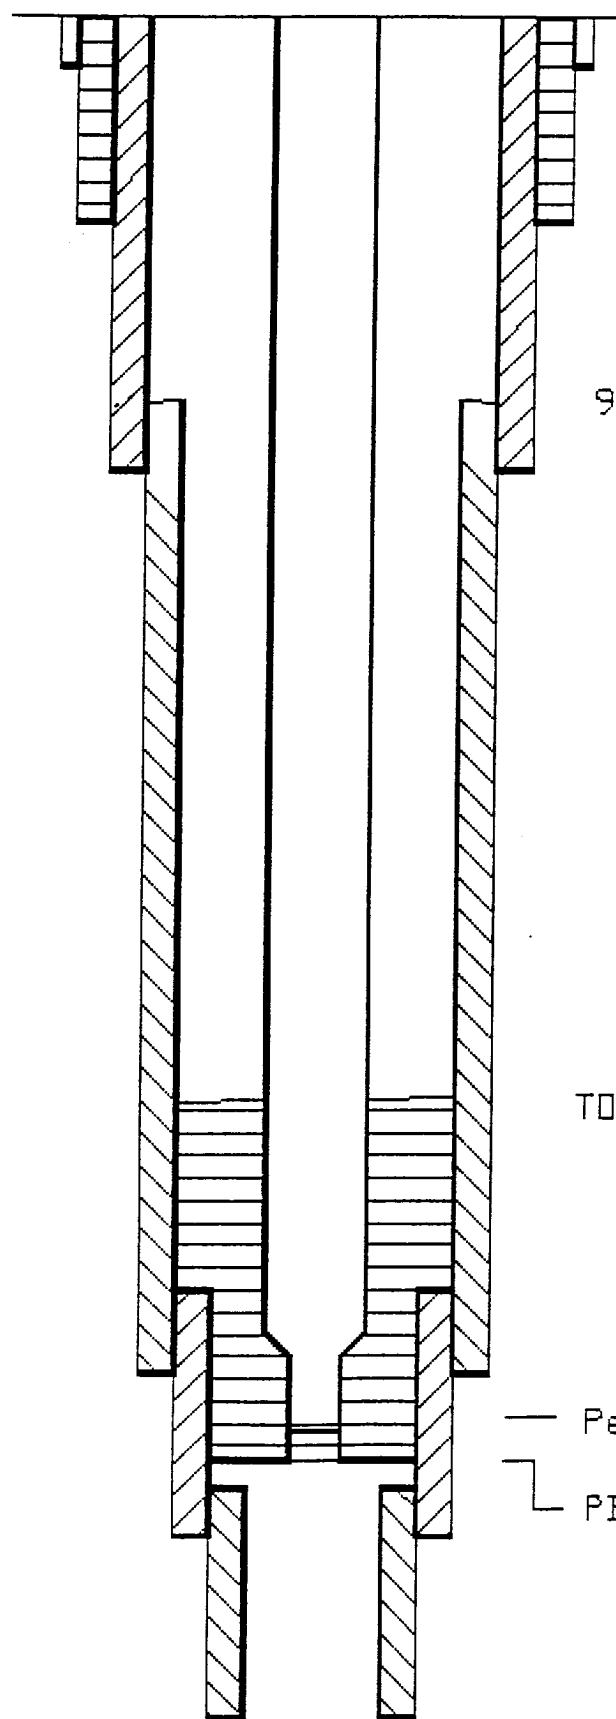

30" @ 40'

20" @ 660'

9 5/8" Cut off @ 4412'

13 3/8" @ 4530'

TOC 5 1/2" @ 9350'

9 5/8" @ 12602

— Pers. 13997-14070

5 1/2" and 5" @ 14210'

└ PBTD @ ~14,160

7 5/8" liner 12,323-14,748

5" liner 14509-15618