


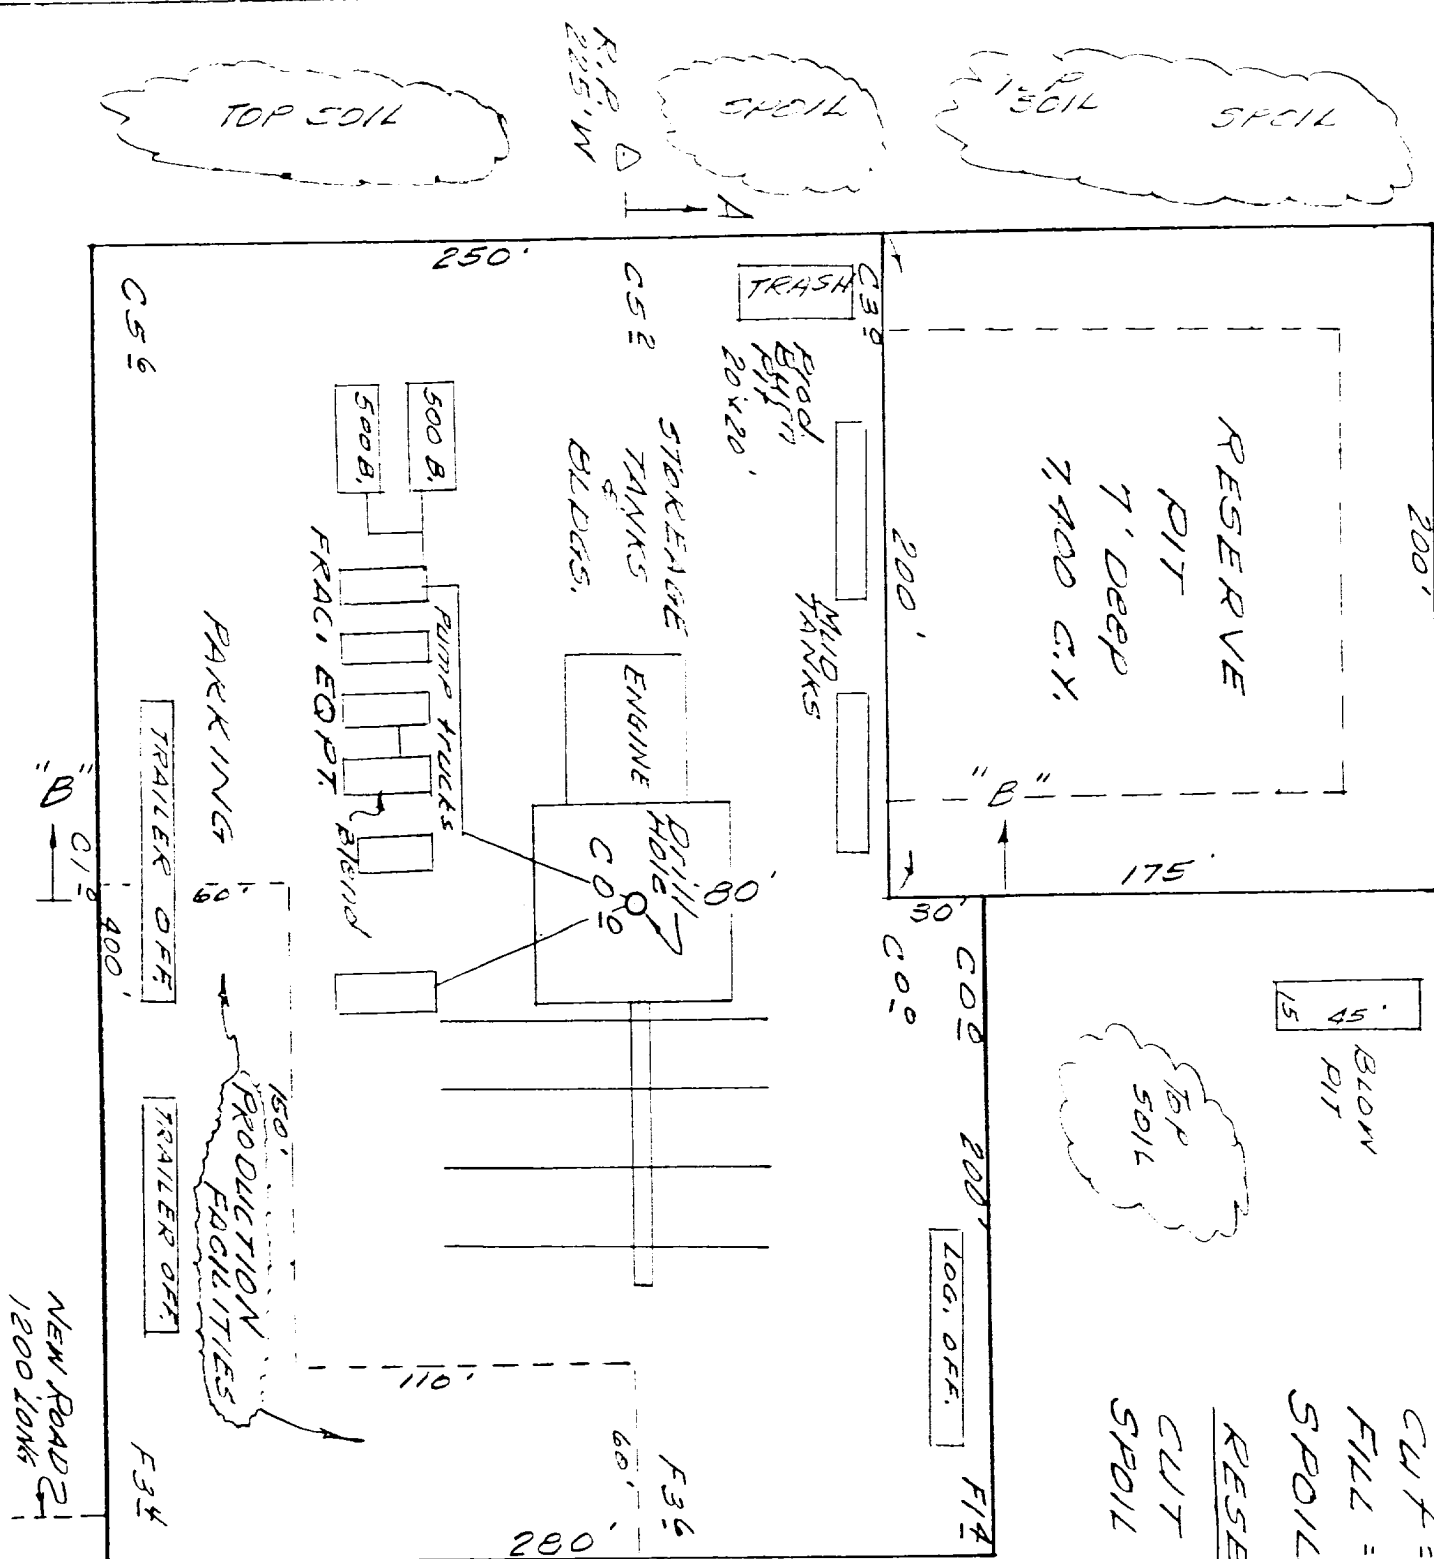



45' BLOW PIT

TOP SOIL

DRILL PAD
 CUT = 10,370 C.Y.
 FILL = 7,466 C.Y.
 SPOIL = 2,904 C.Y. incl. top soil

RESERVE PIT

CUT 7,400 C.Y.
 SPOIL 7,400 C.Y.

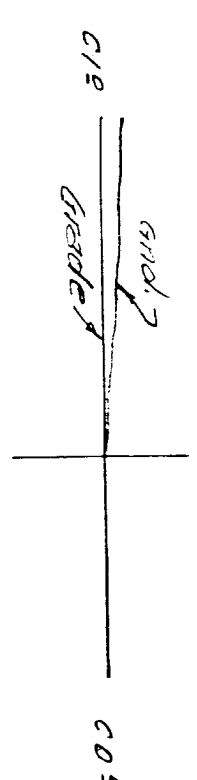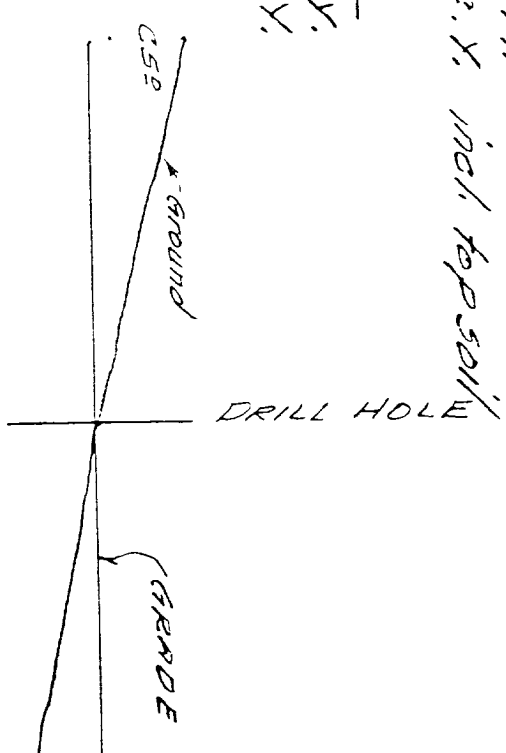

HOR. 1" = 100'
 VERT. 1" = 10'

R19 LAYO.
 SCALE 1" = 60'.
 EXHIBIT