


DRILL SITE DIMENSIONS

8000' TO 14000'

450'

Federal AP Com. #1
660' FNL & 1980' FEL, Sec. 35
Township 25 South, Range 31 East
Eddy County, New Mexico

-Exhibit D-

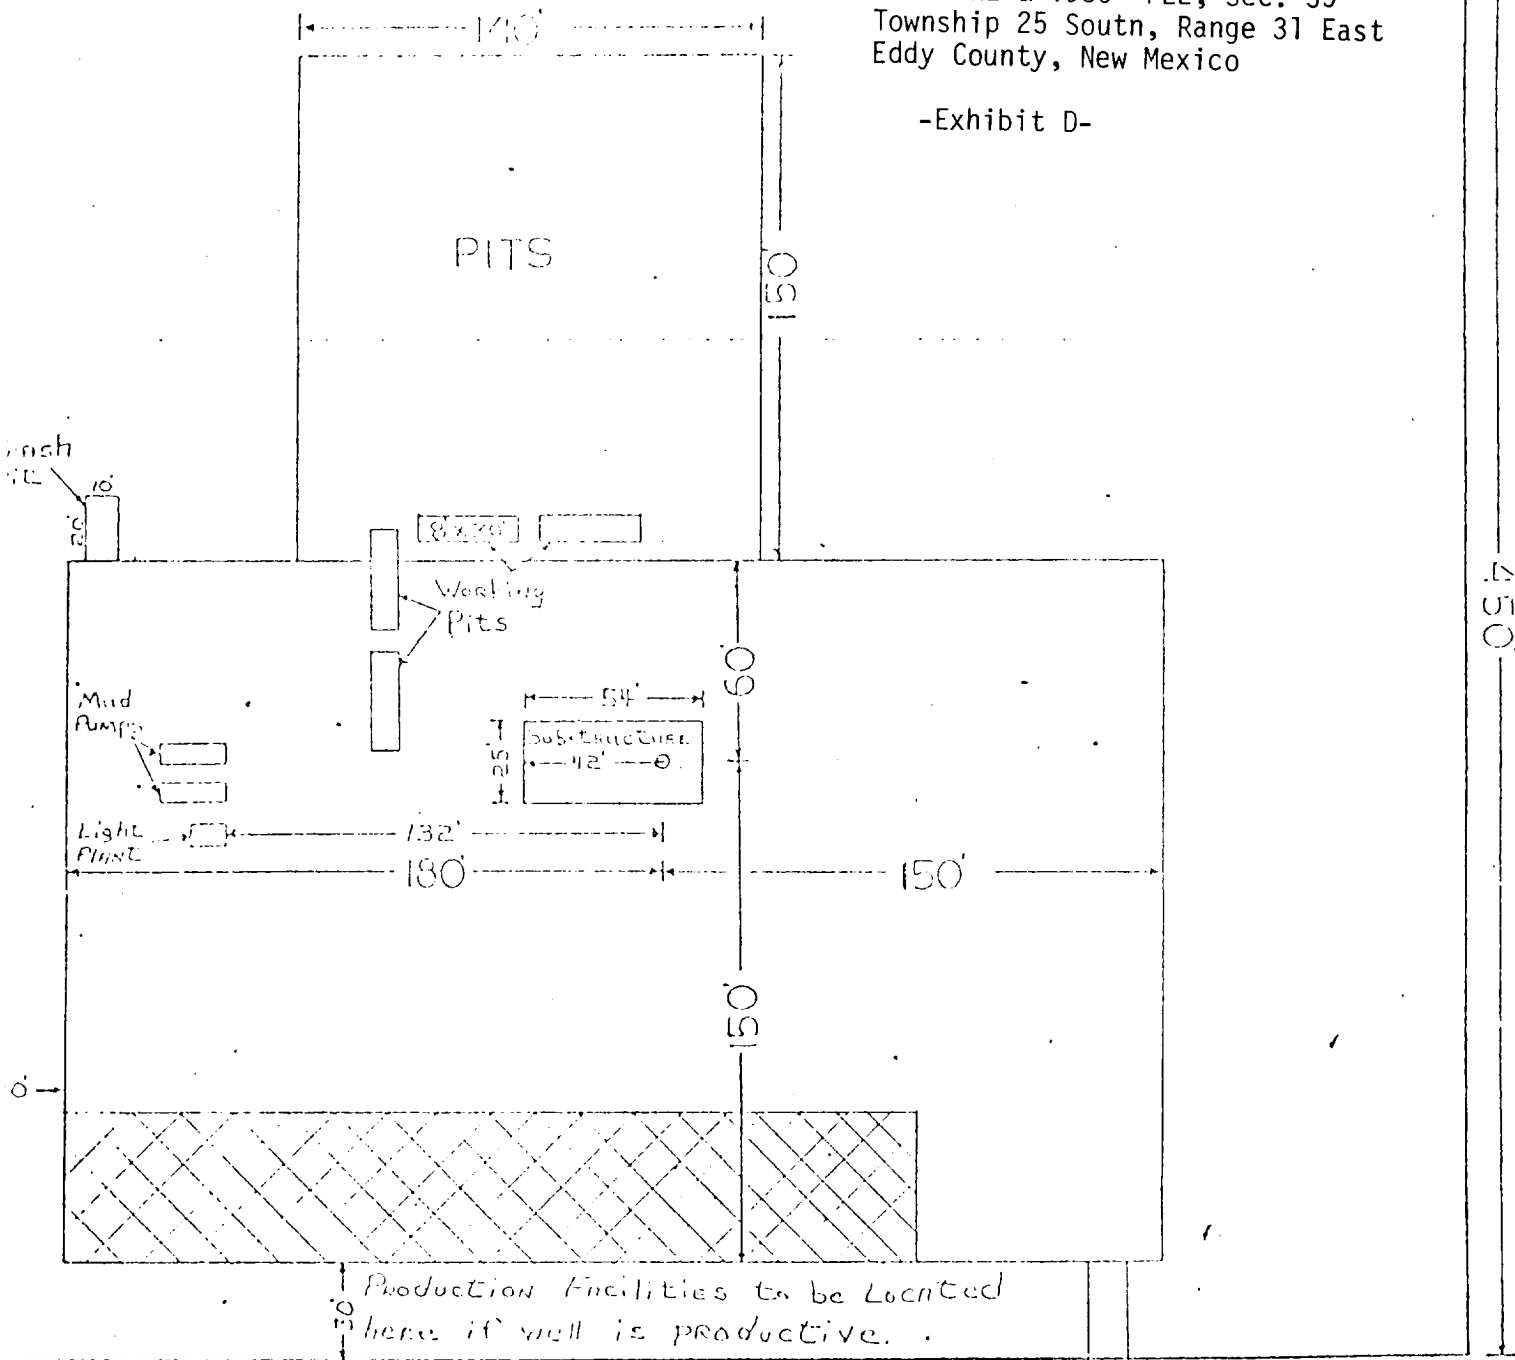

7-12' Wide Road