


BLOWOUT PREVENTER

EXHIBIT "E"

Florida Exploration Company
ROSS DRAW NO. 10
1980' FNL and 660' FWL
Section 27, T-26-S, R-30-E
Eddy County, New Mexico

- ① 3" SERIES 1500 VALVE
- ② 2" SERIES 1500 VALVE
- ③ 2" WUD PRESSURE GAUGE ON 3" X 3" X 2" SERIES 1500 STEEL TEE
- ④ 3" SERIES 1500 X 2" SERIES 1500 STEEL CROSS
- ⑤ 2" SERIES 1500 POSITIVE CHOKC
- ⑥ 2" SERIES 1500 ADJUSTABLE CHOKC

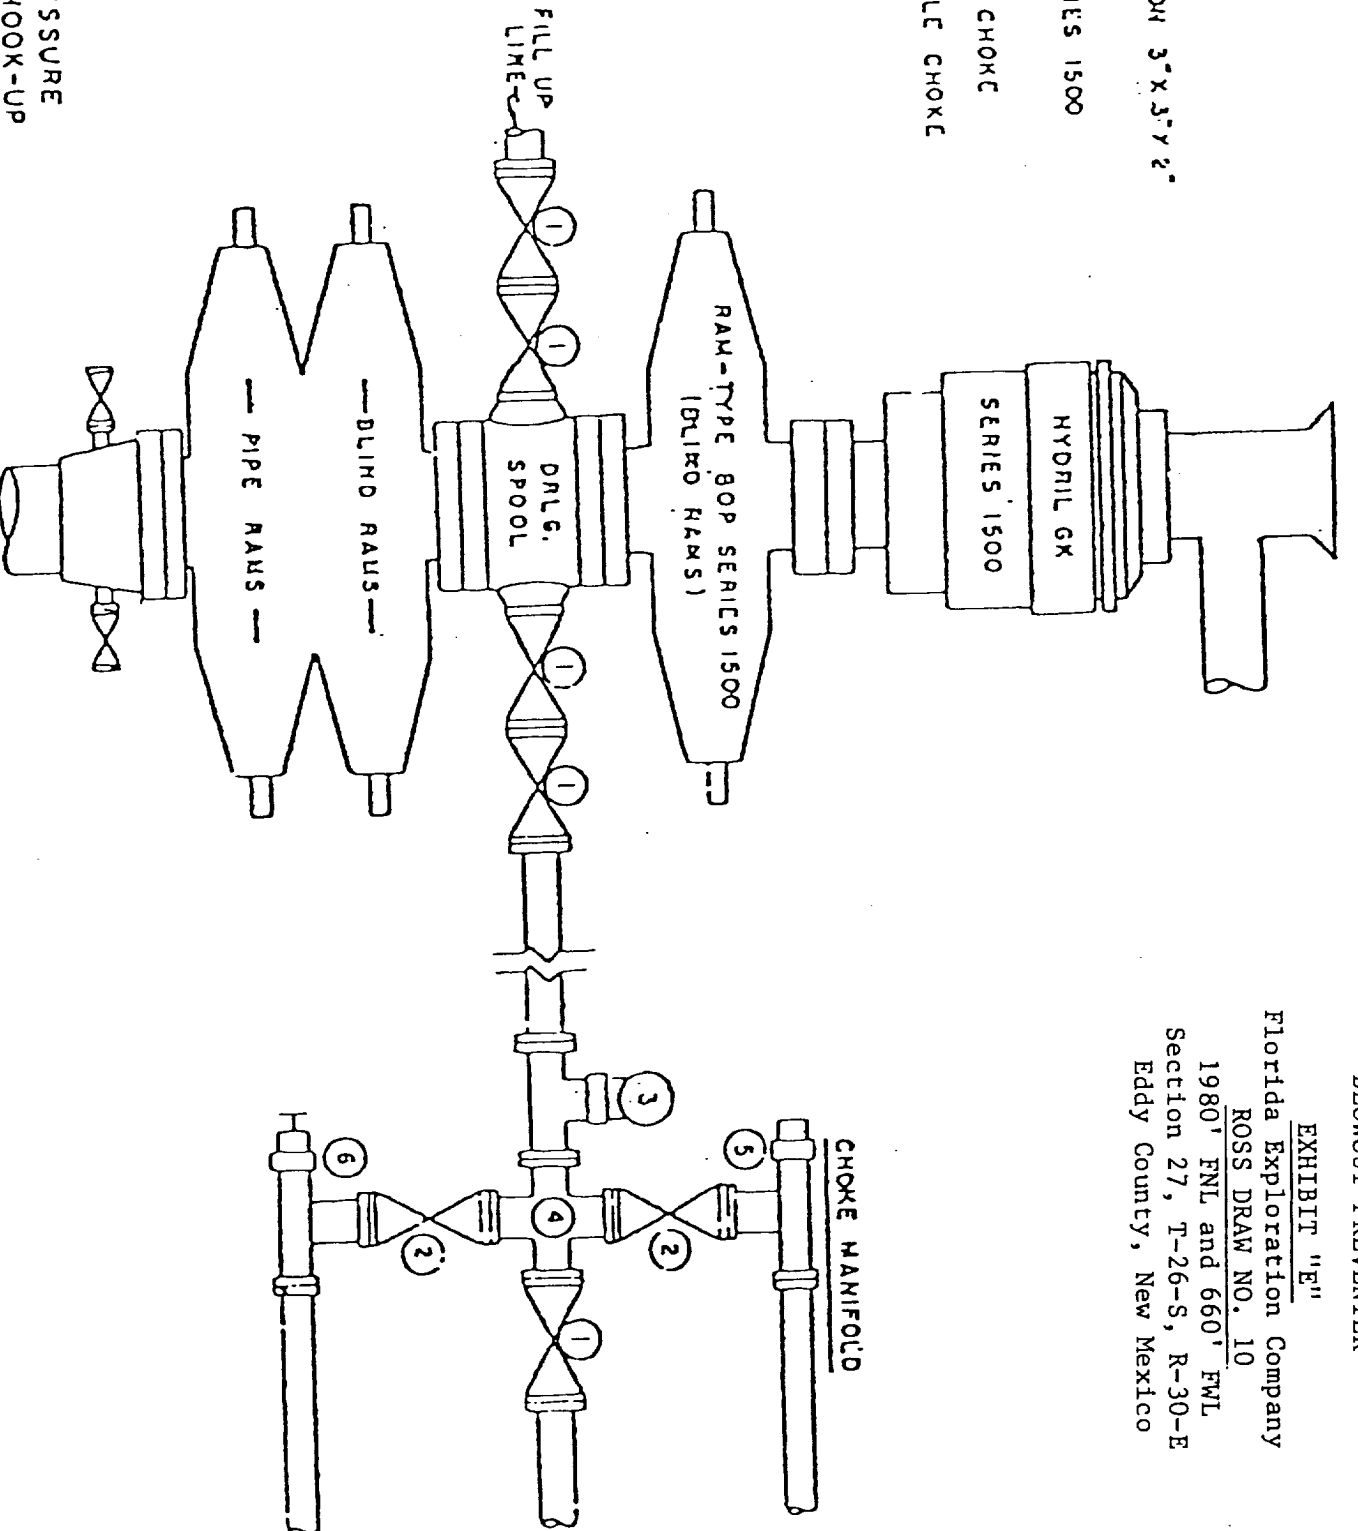

10000 PSI WORKING PRESSURE
BLOWOUT PREVENTER HOOK-UP
(SERIES 1500 FLANGES OR BETTER)