


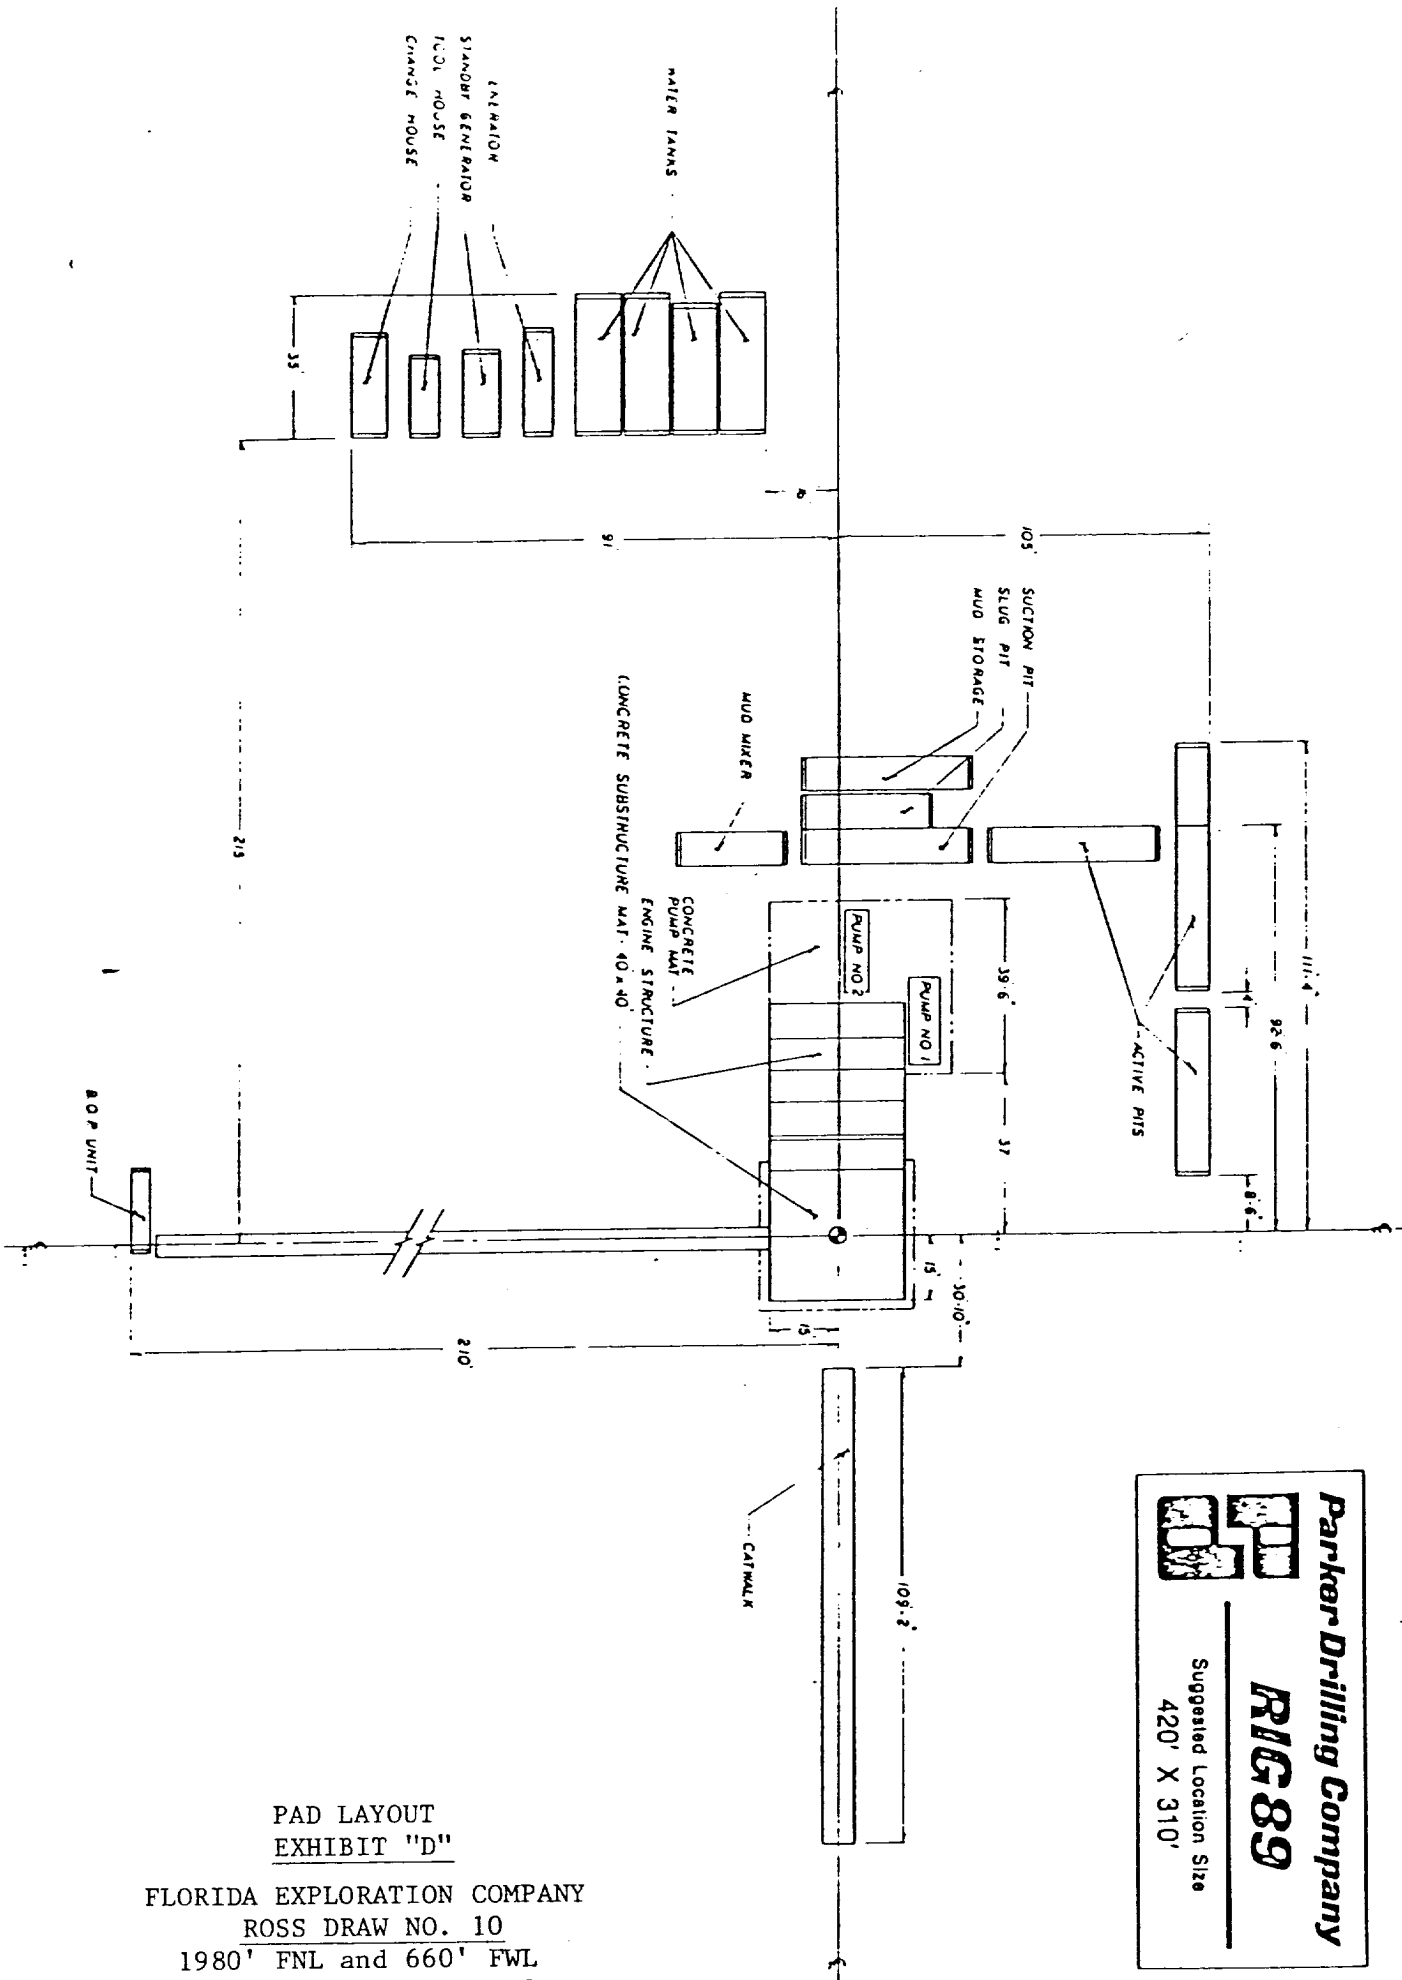

PAD LAYOUT
EXHIBIT "D"

FLORIDA EXPLORATION COMPANY
ROSS DRAW NO. 10
1980' FNL and 660' FWL
Section 27, T-26-S, R-30-E
Eddy County, New Mexico

