


OB #5

Washington Ranch Storage Project
2310' NL 660' EL Sec 32 T24S25E

January 26, 1982

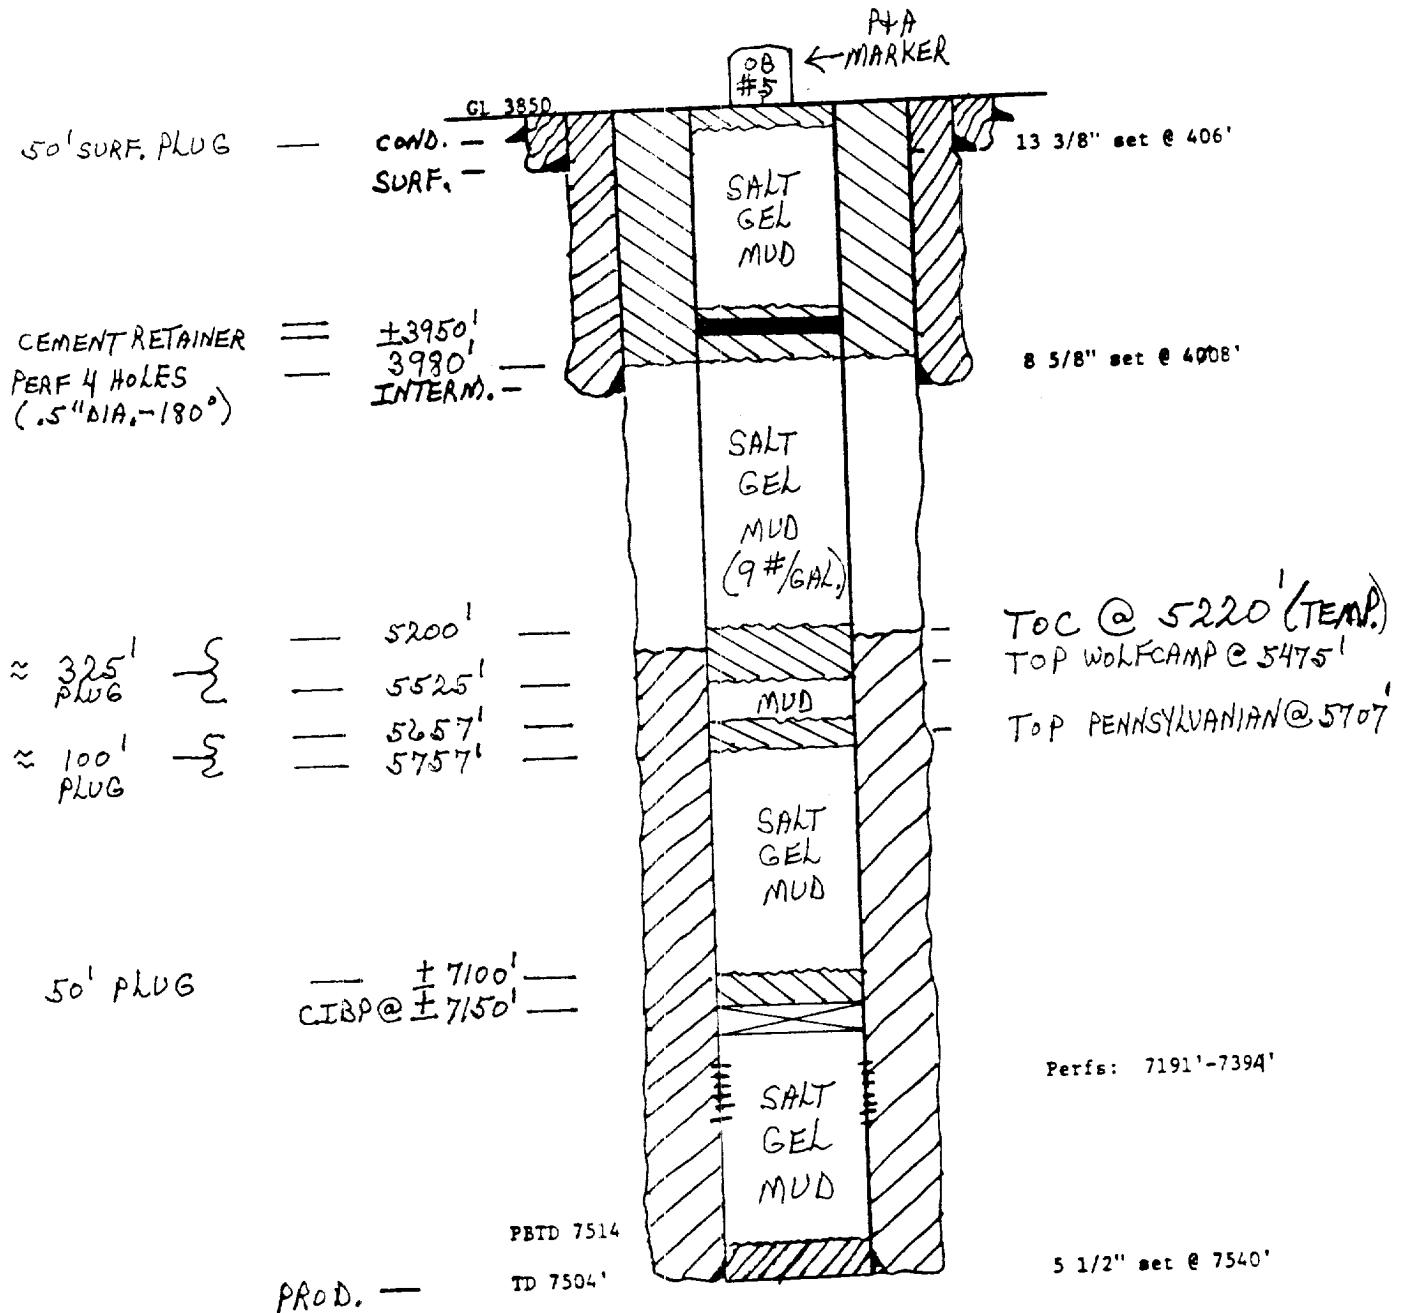

(PROPOSED)
P&A

11/9/92 - 11/12/92