


MARLINE PETROLEUM CORP.  
No. 1 HAY B FEDERAL WELL  
7-11-85

SKETCH OF PRESENT WELLBORE CONDITION (NOT TO SCALE)

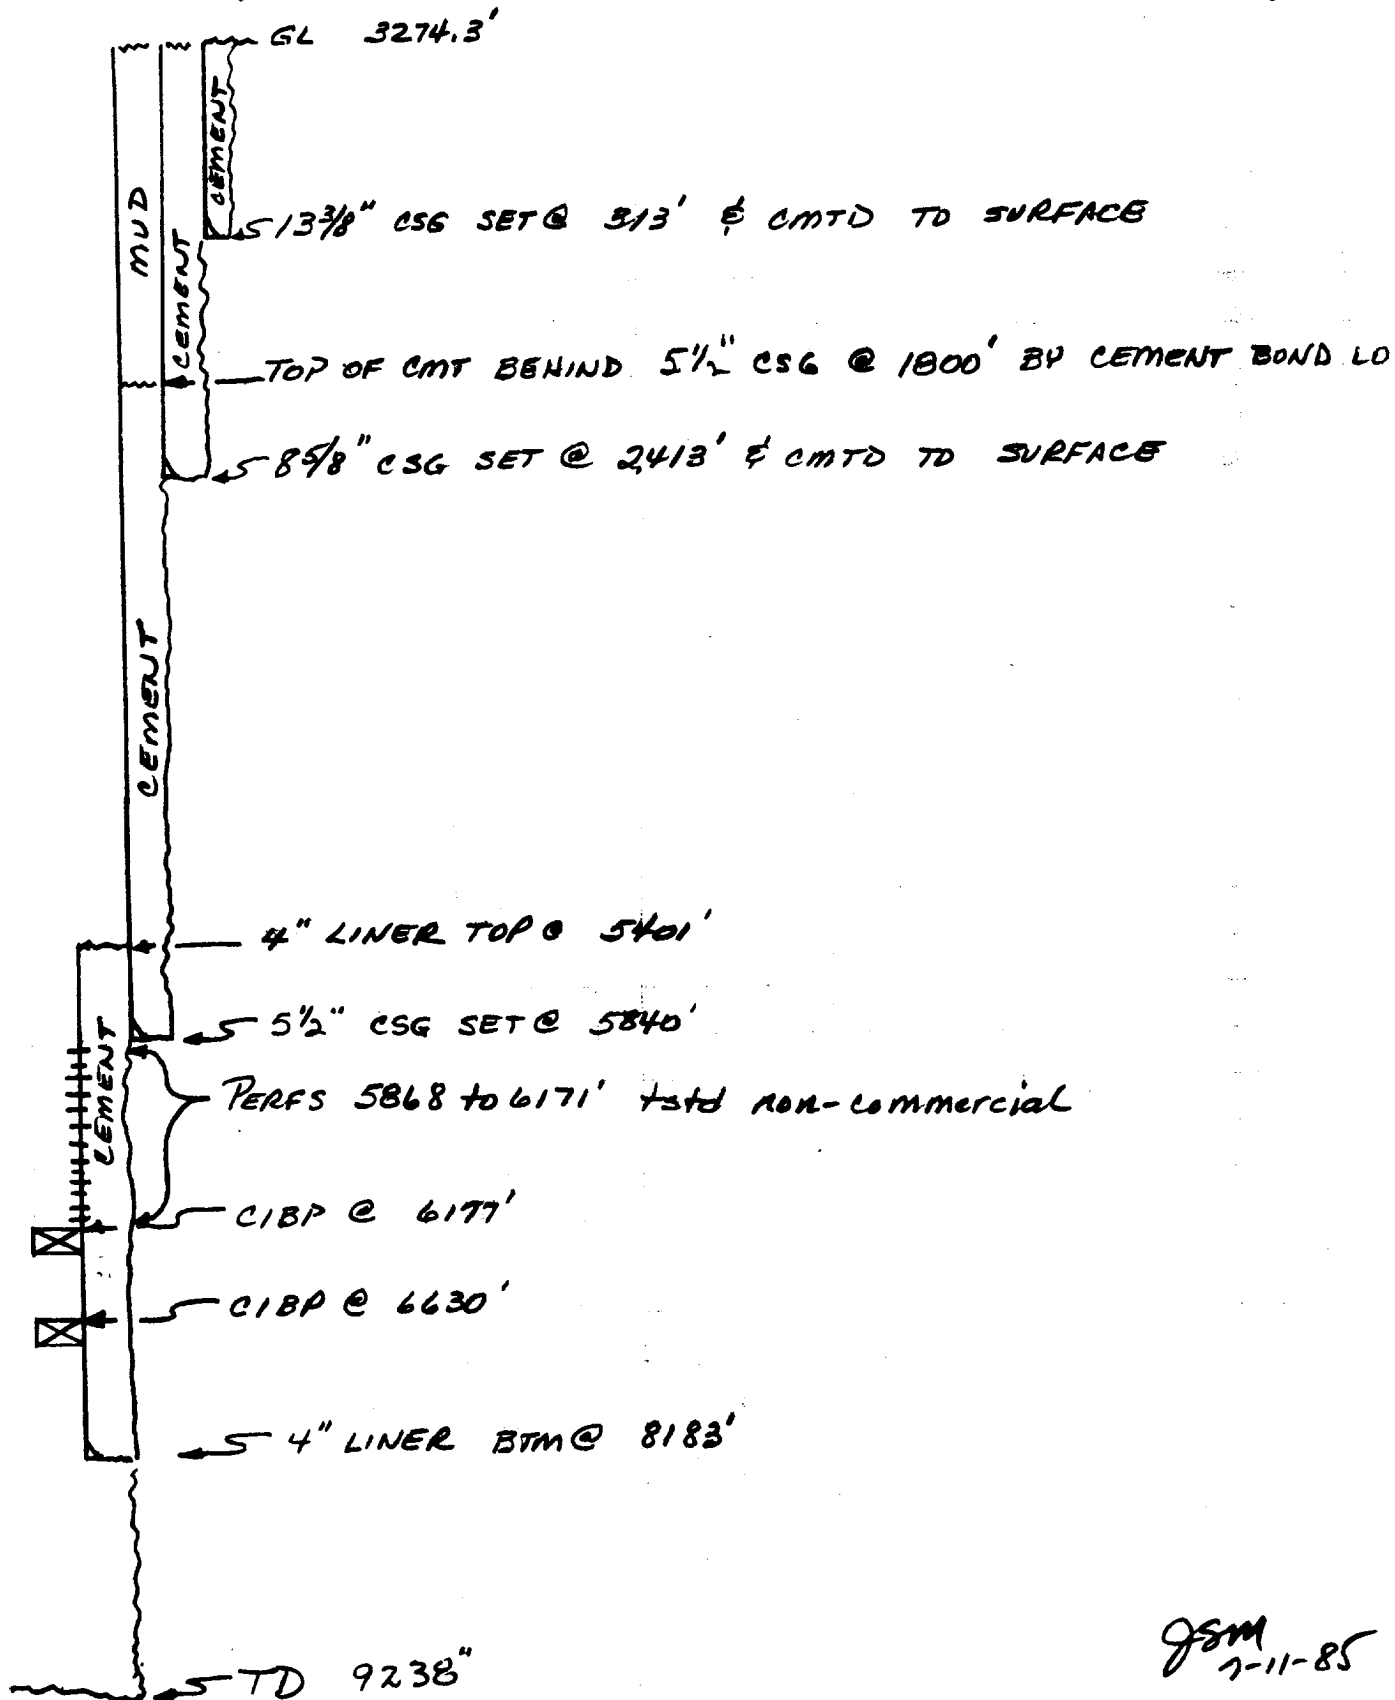

JSM  
7-11-85