


WELL NAME: Southland State Well No. 1

LOCATION: Ut H, 2080' FNL & 660' FEL of Sec. 1,
T-25-S, R-27-E, Eddy County, N. M.

RECEIVED

JUL 25 1982

O. C. D.
 ARTESIA, OFFICE

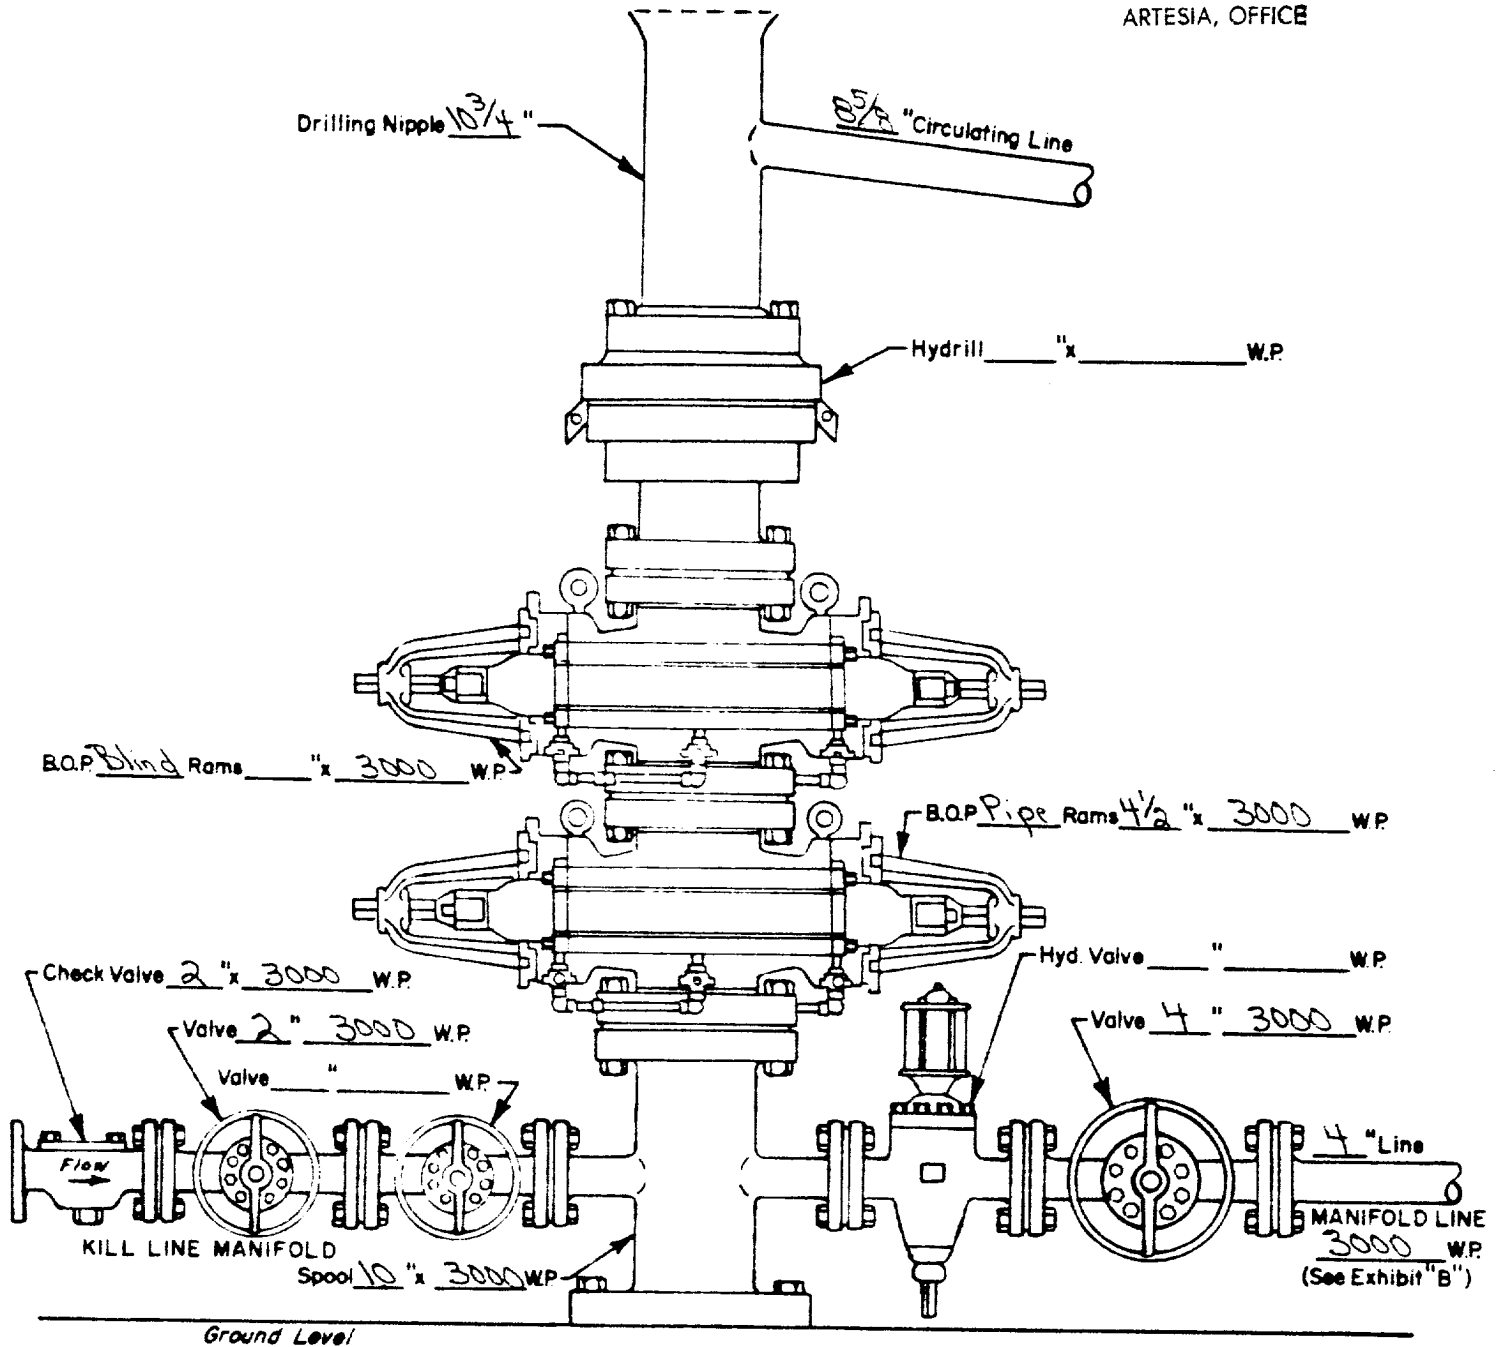


WELL HEAD B.O.P.
3000 * W.P.

☒ Manual
☐ Hydraulic

EXHIBIT B-

WELL NAME: Southland State Well No. 1
 LOCATION: Ut H, 2080' FNL & 660' FEL of Sec. 1,
T-25-S, R-27-E, Eddy County, N. M.

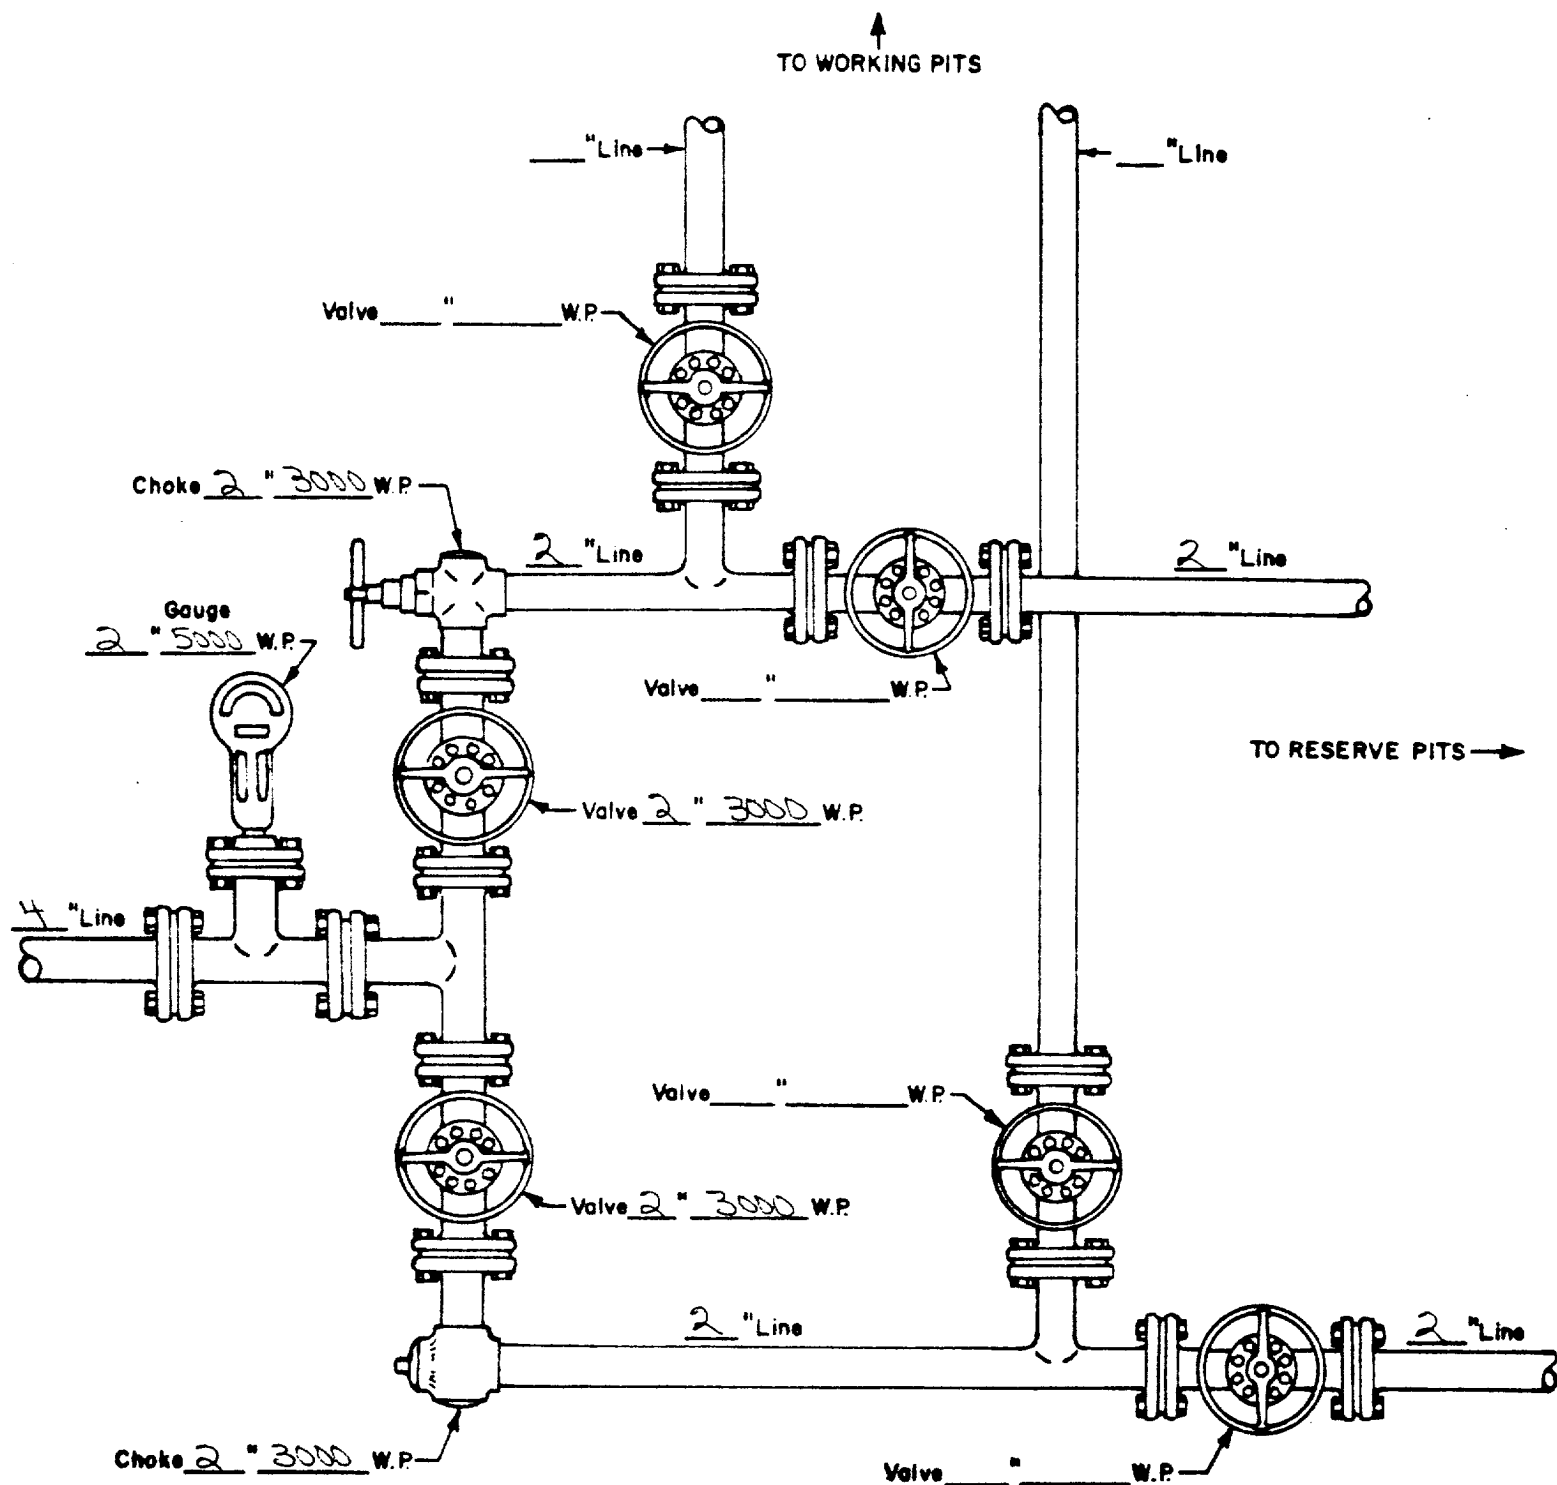

MANIFOLD
3000 #W.P.

☒ Manual
☐ Hydraulic