


WASHINGTON RANCH PROPOSED NEW I-W WELL

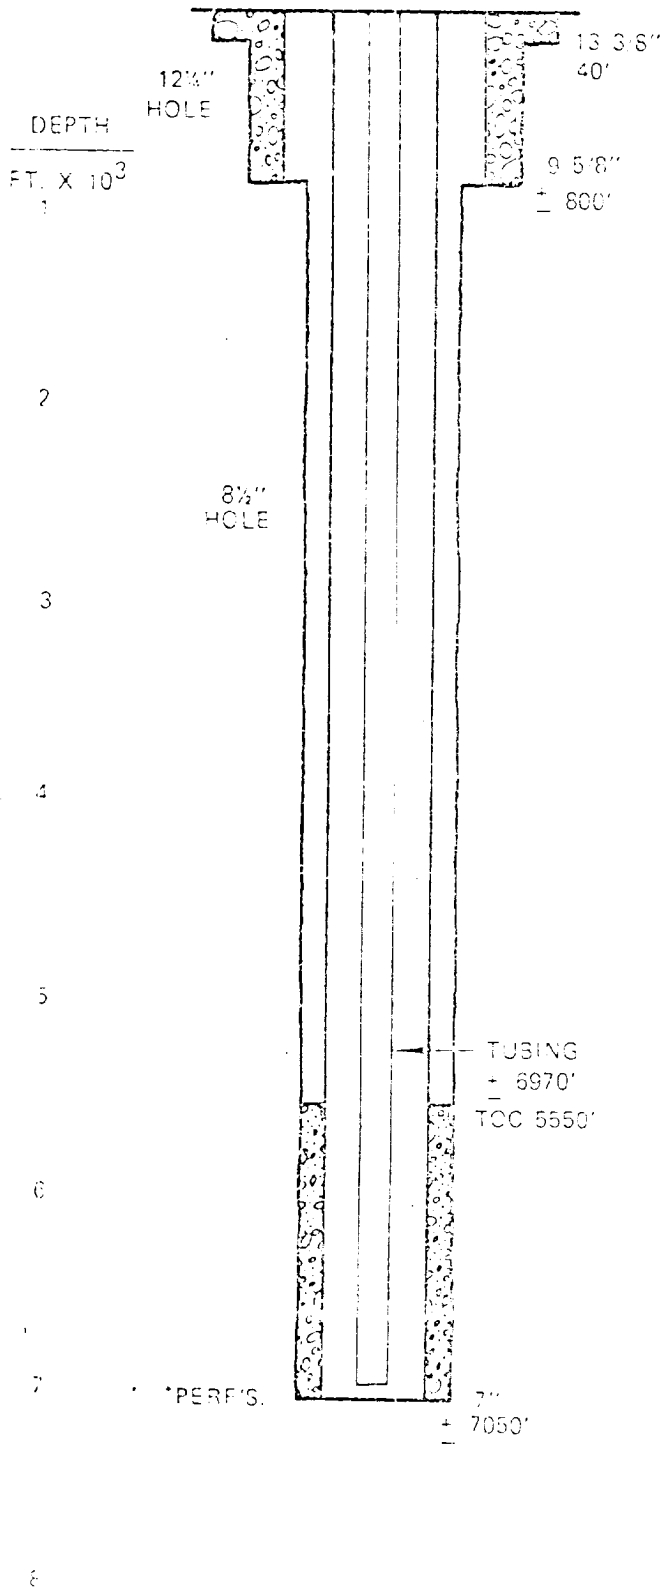

SIZE	GRADE	WT	BURST	COLLAPSE	DRIPT ID
13 3/8"	USED				
9 5/8"	H-40	32.3	2270	1400	8.945
7"	K-55 *	23	4360	3270	6.241
2 7/8"	J-55	6.5	7260	7680	2.441
*N-80					