


DRILL SITE DIMENSIONS

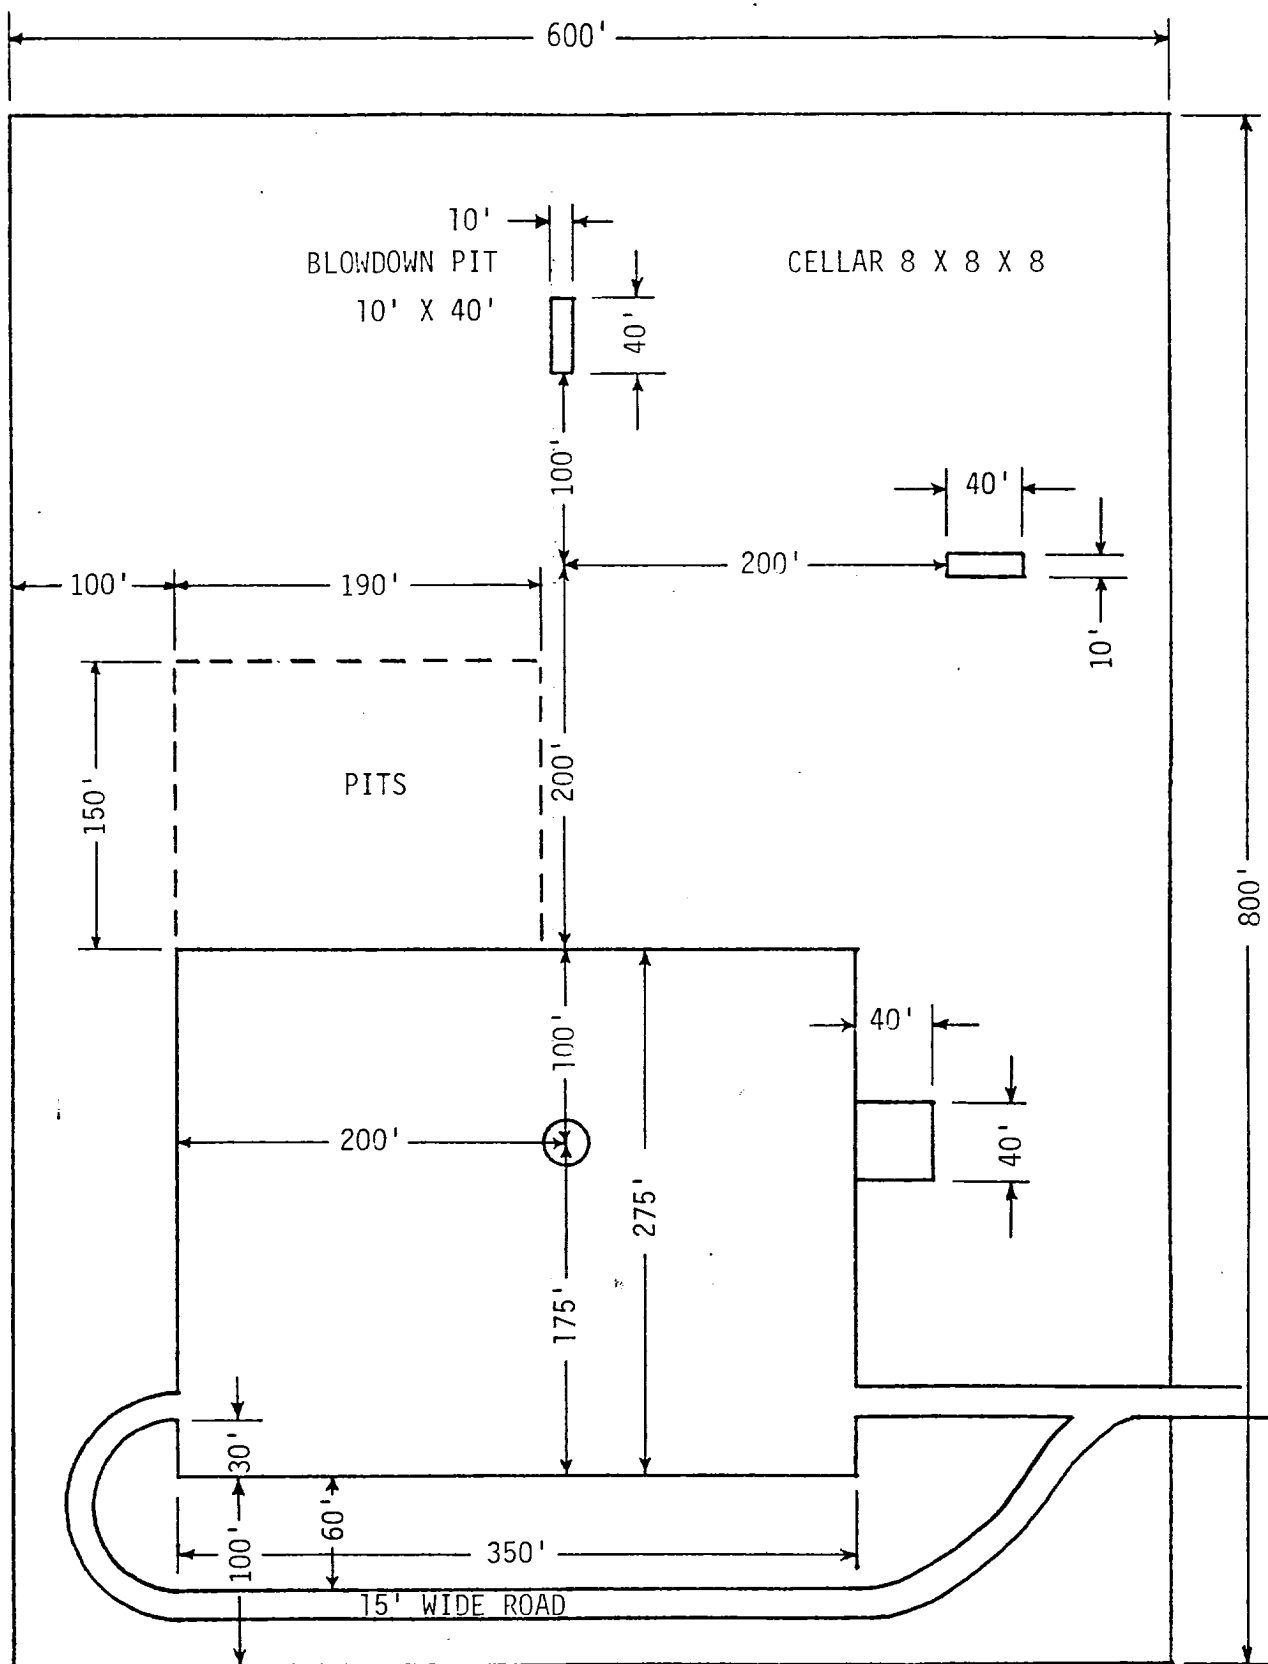

FEDERAL DB #1
 1980 FSL x FEL Sec 22, T-25-S, R-31-E
 Eddy Co., New Mexico
 Exhibit D