


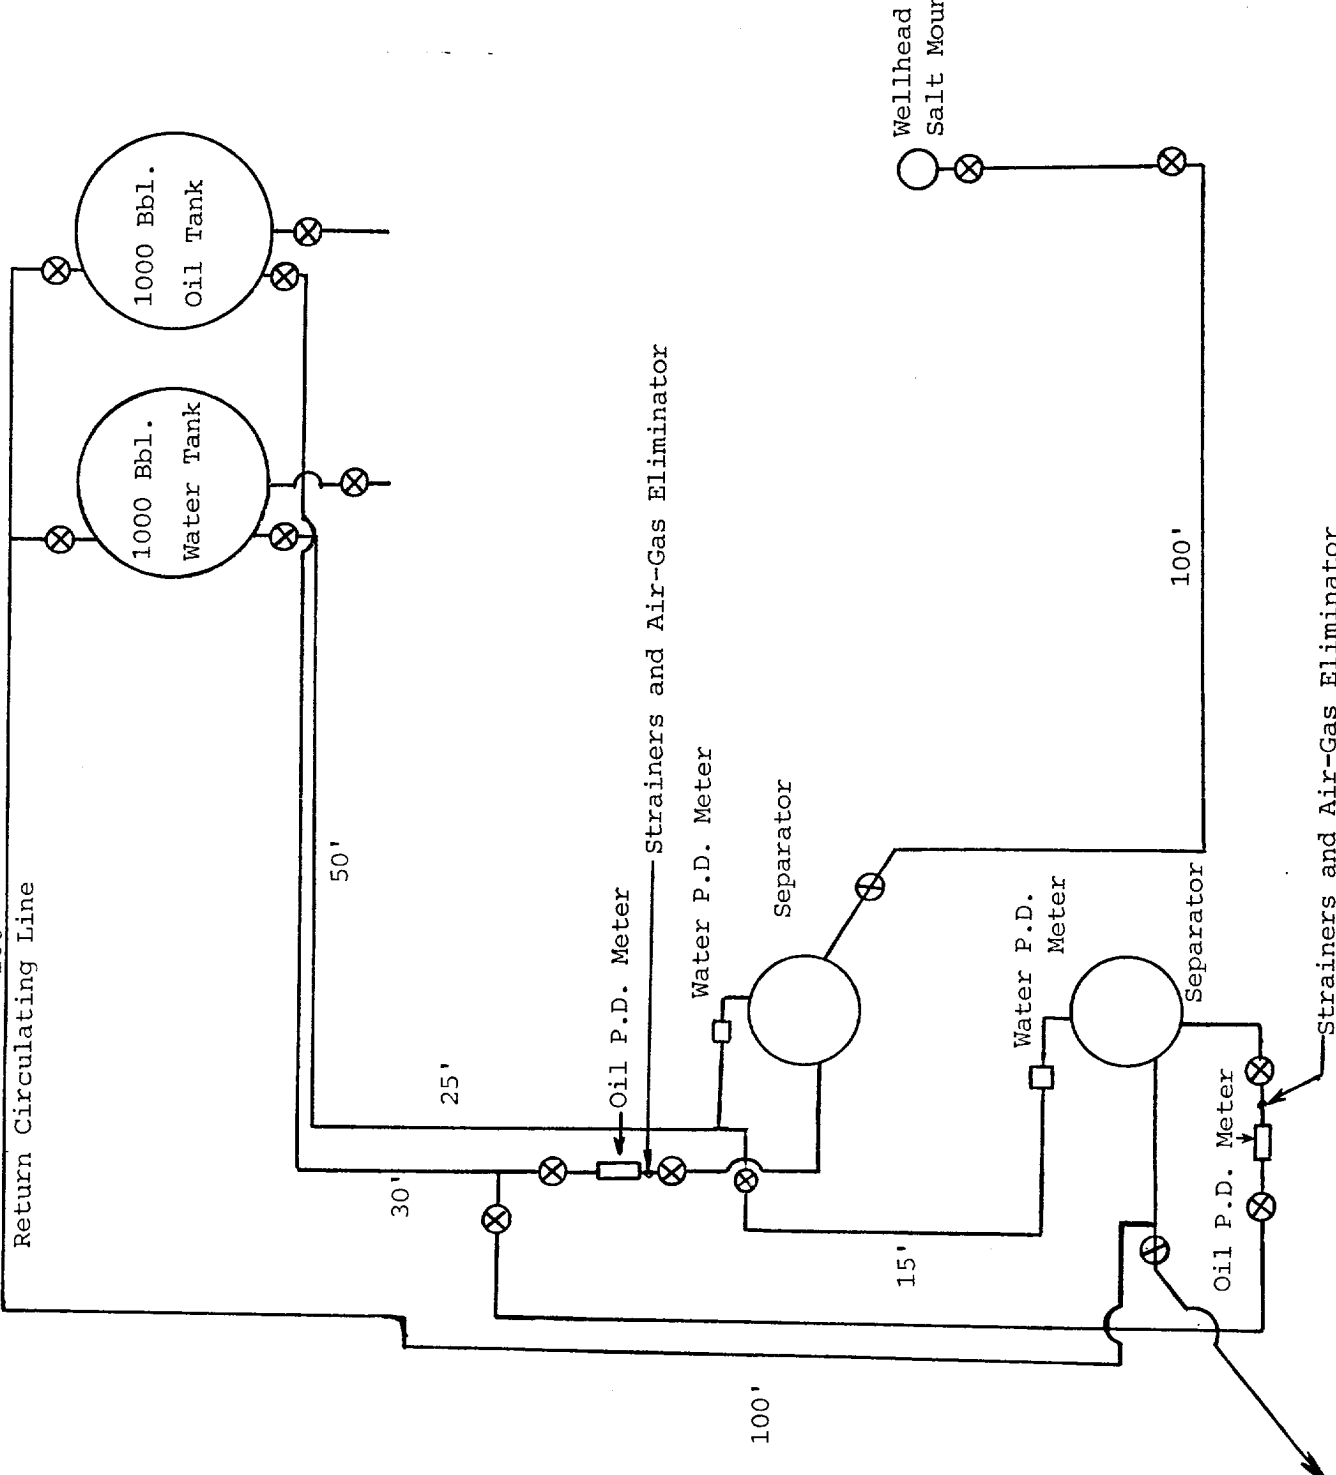

Commingle Lease Schematic

Salt Mountain State 36 No. 1
 Sec. 36, T-26-S, R-29-E
 Eddy County, New Mexico

Salt Mountain Federal 25 No. 1
 NM 17225A
 Sec. 25, T-26-S, R-29-E
 Eddy County, New Mexico

production from Salt Mountain Federal 25 No. 1