




August 8, 1988
Site Security Diagram
NM 44532 Exxon Federal
Sec. 15, T-26S, R-29E
Eddy County, New Mexico

Sun Exploration and
Production Company
901 W Wall
Post Office Box 1861
Midland Texas 79702
915 685 0300

RECEIVED
AUG 17 '88
O. C. D.
ARTESIA OFFICE

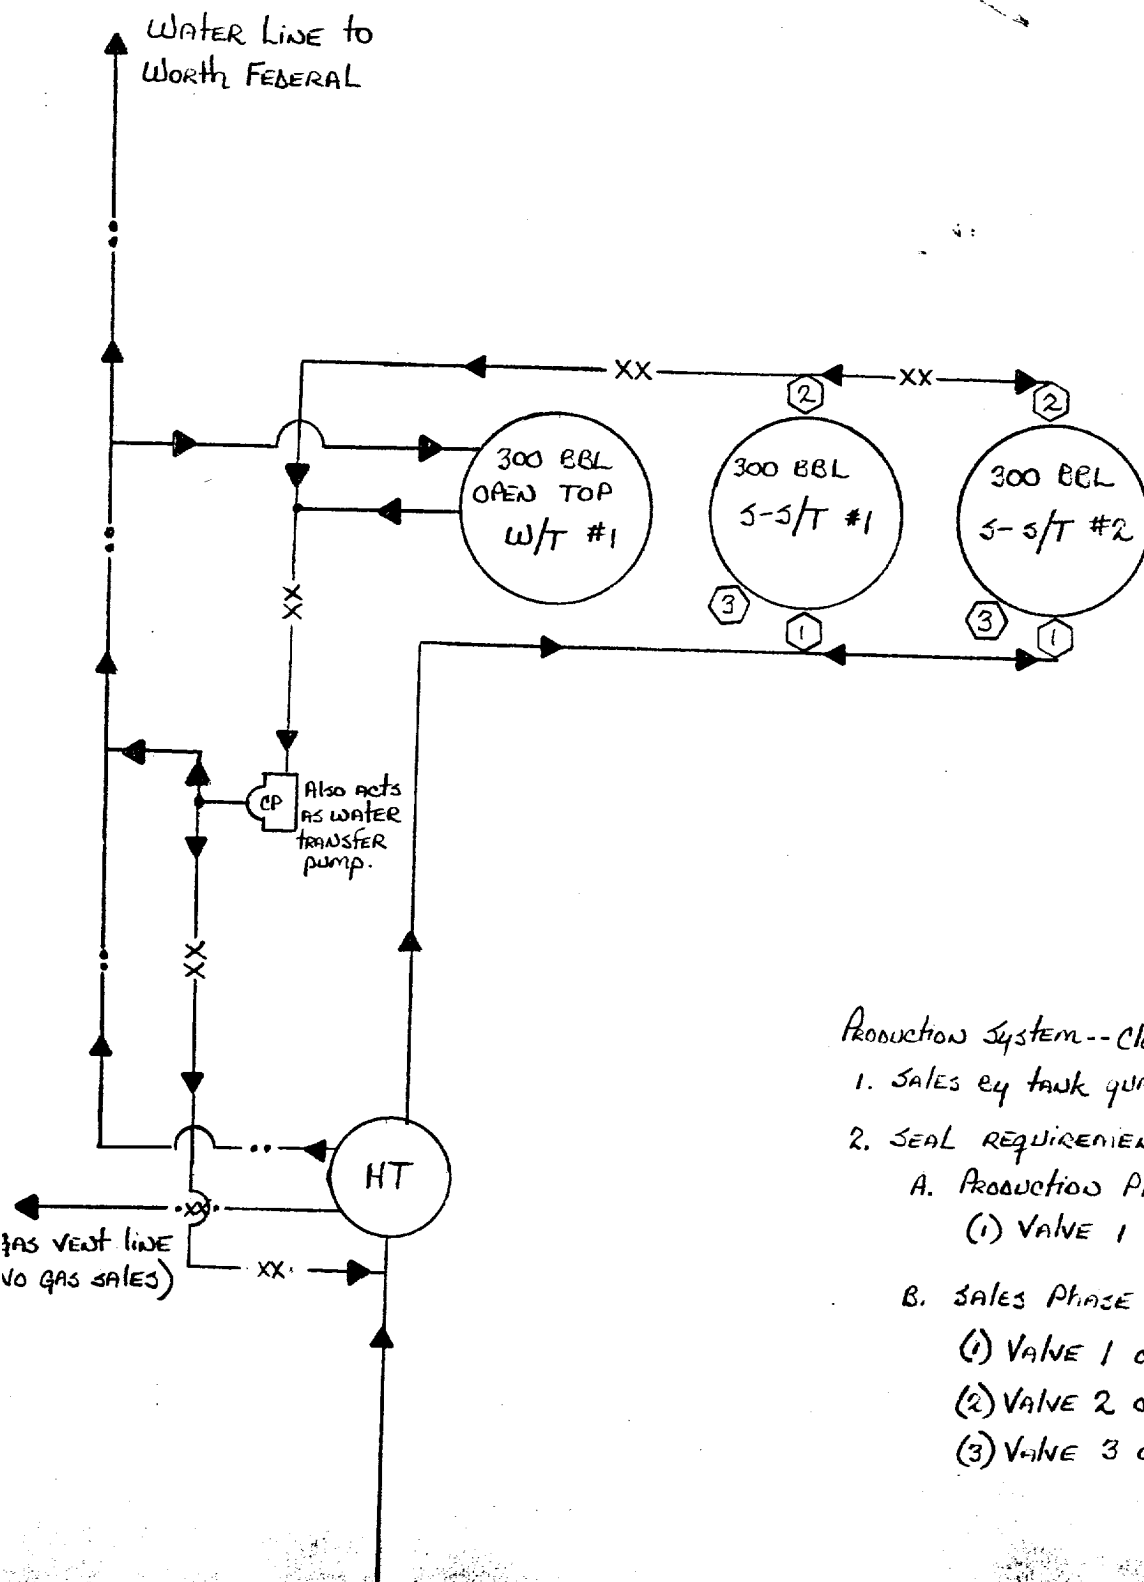

Production System--Closed (After Header)

1. Sales by tank gauge -- by tank truck
2. SEAL REQUIREMENTS:

A. PRODUCTION PHASE:

(1) VALVE 1 ON TANKS S-S/T 1 & 2, CLOSED

B. SALES PHASE:

(1) VALVE 1 ON TANKS S-S/T 1 & 2, OPEN

(2) VALVE 2 ON TANKS S-S/T 1 & 2, CLOSED

(3) VALVE 3 ON TANKS S-S/T 1 & 2, CLOSED