

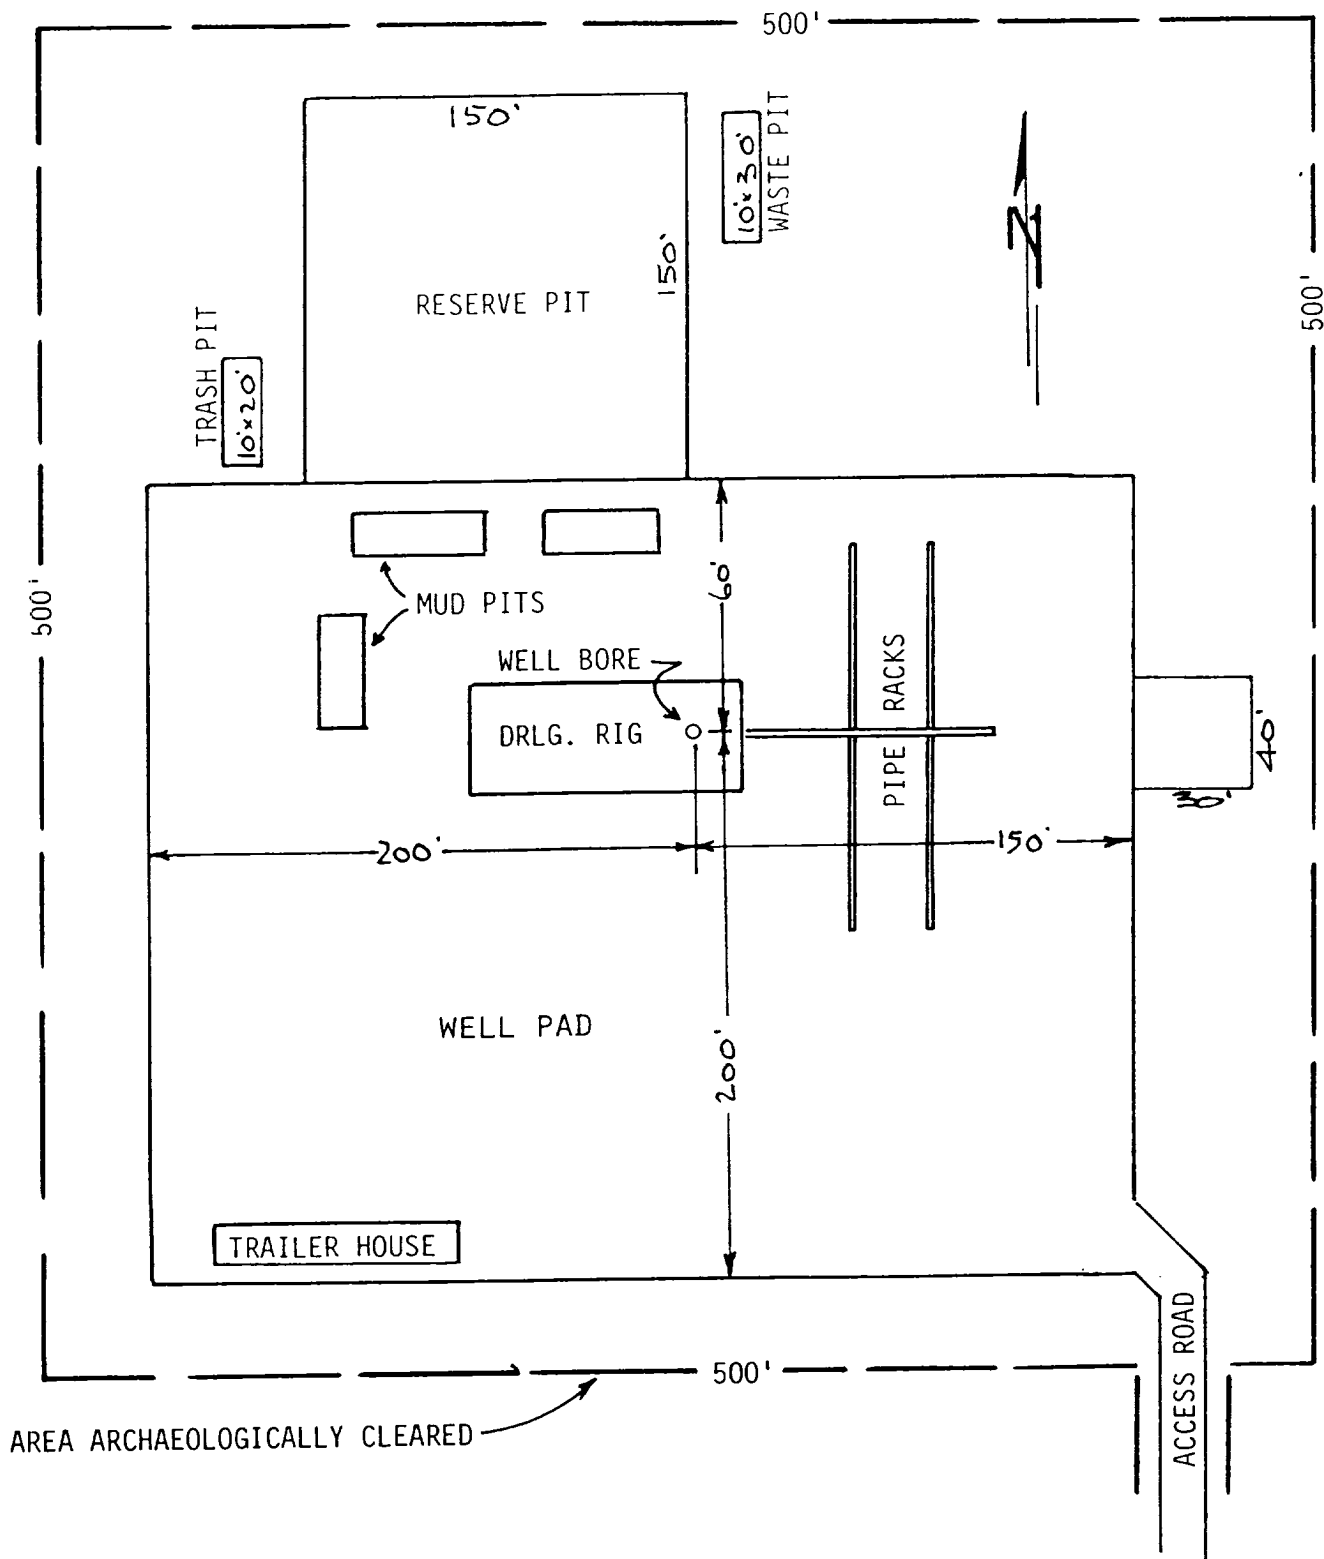


EXHIBIT "C"

EARLE M. CRAIG, JR. CORPORATION
WELL NO.1 SPITFIRE 25

DRILLING RIG LAYOUT
SCALE: None