


PROPOSED CHOKE MANIFOLD DESIGN AFTER PRENTICE AND RECORDS

EXHIBIT B
PAGE 2 OF 2

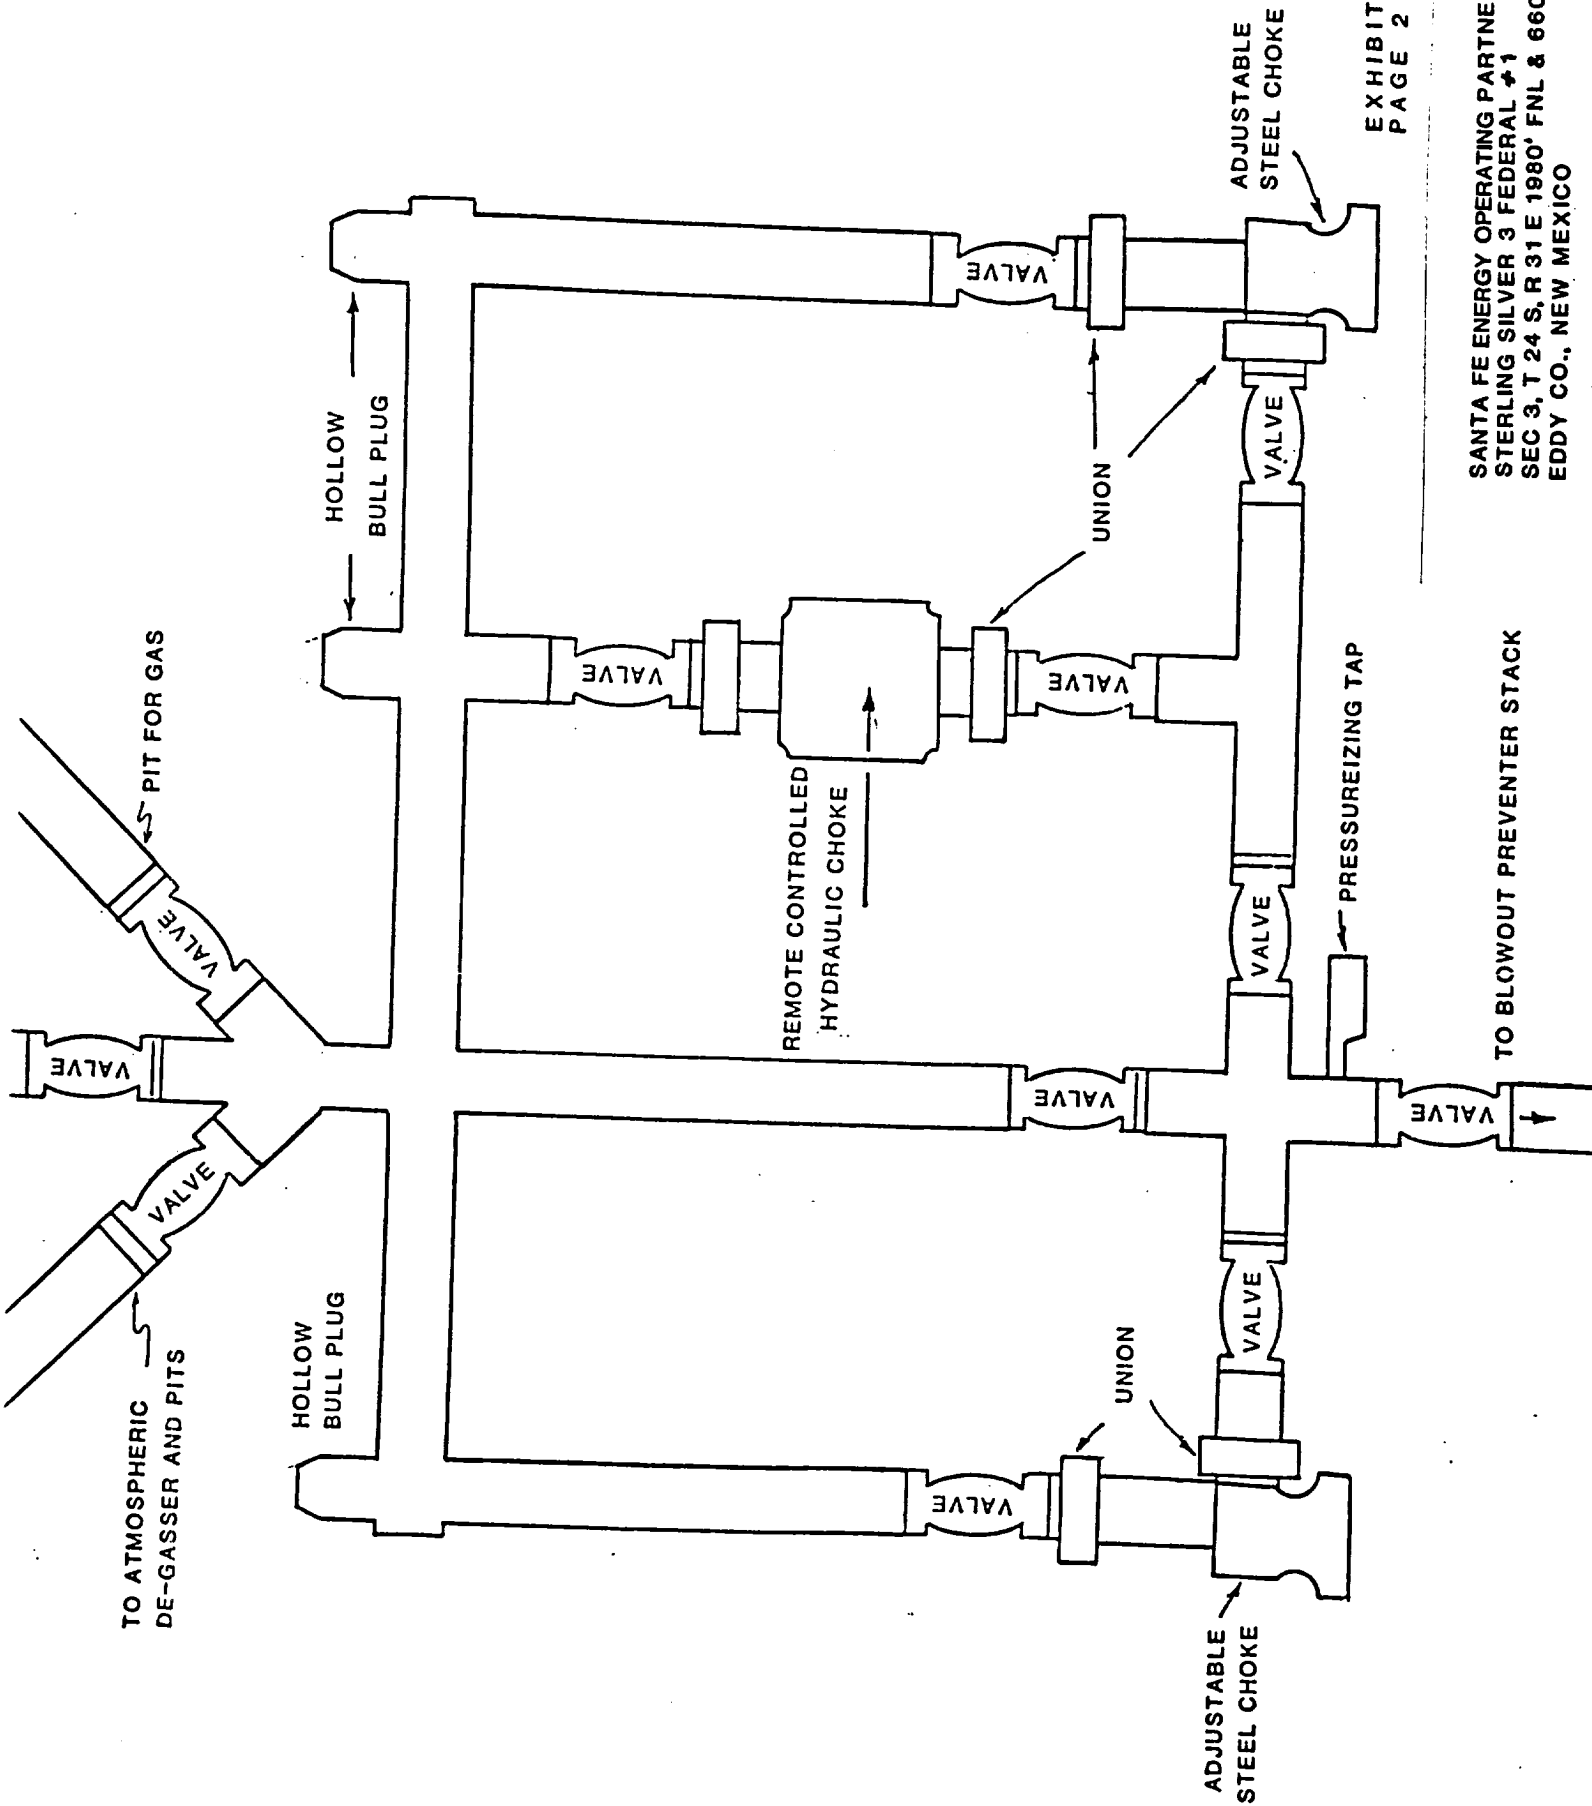

SANTA FE ENERGY OPERATING PARTNERS, LP.
STERLING SILVER 3 FEDERAL #1
SEC 3, T 24 S, R 31 E 1980' FNL & 660' FWL
EDDY CO., NEW MEXICO