


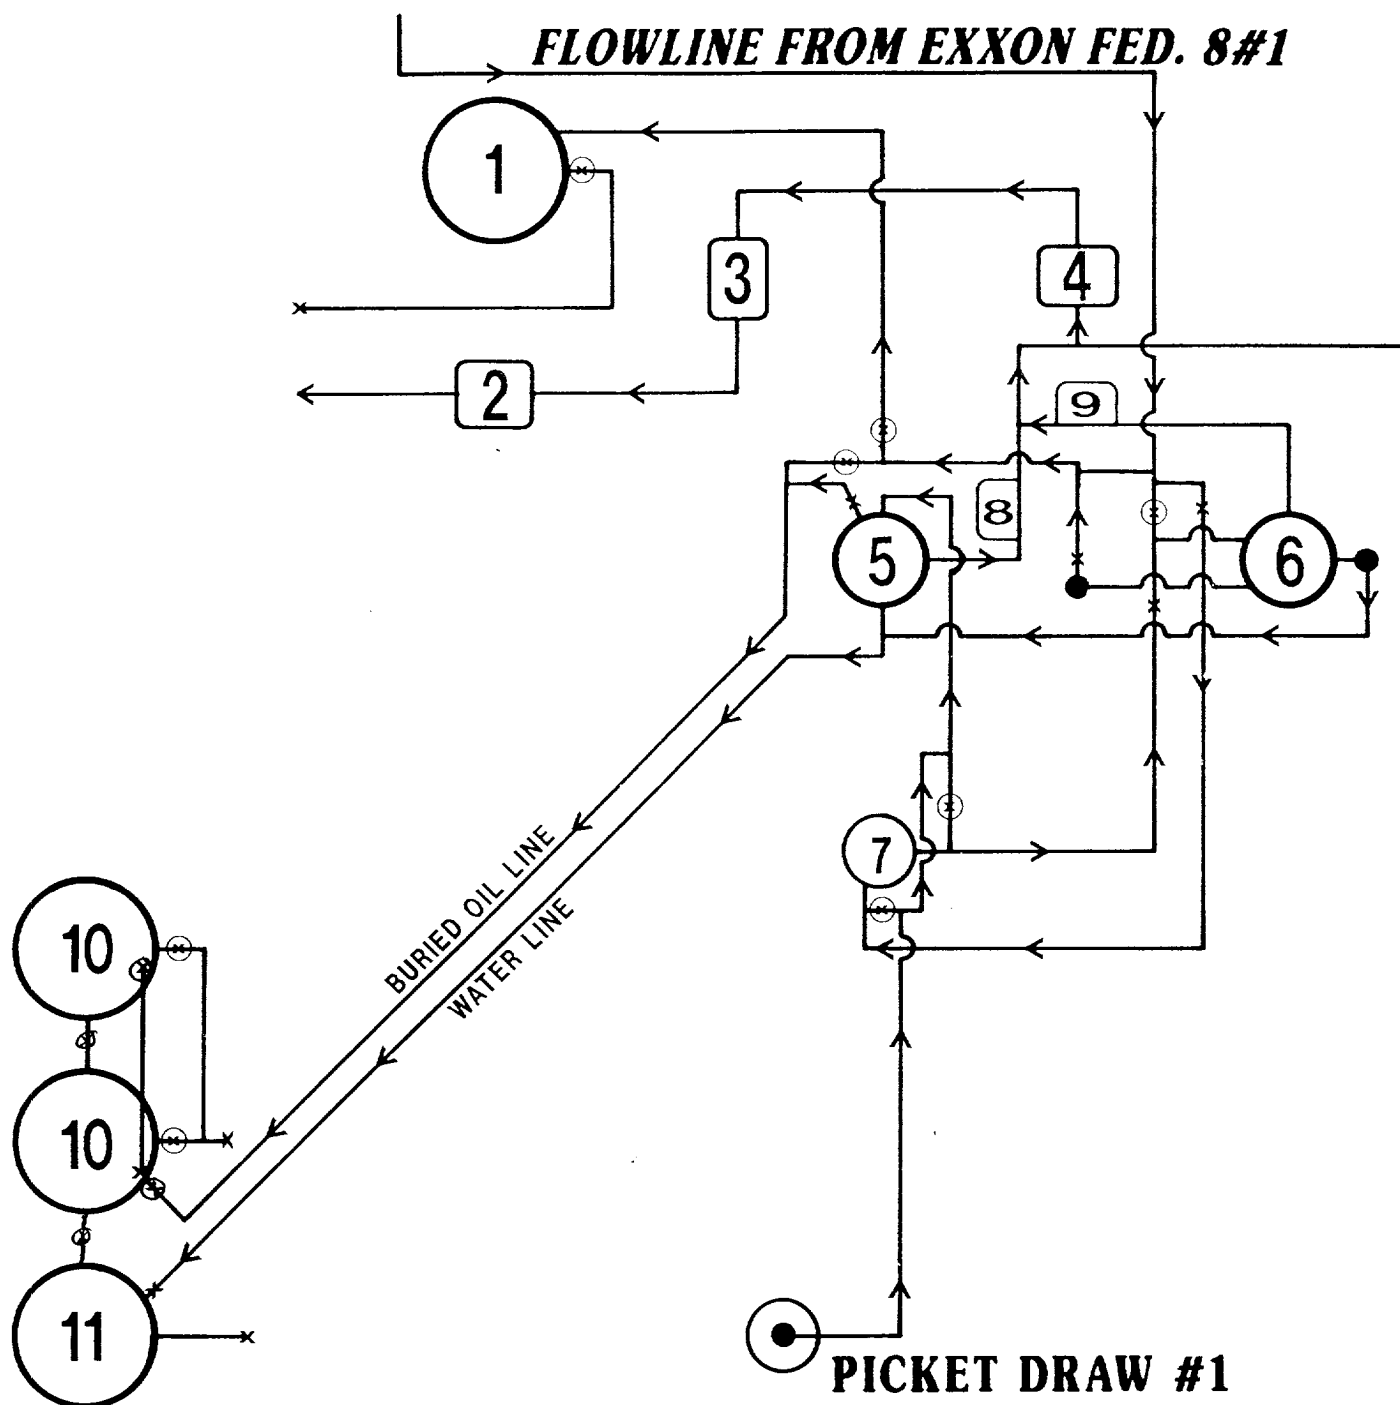

x Valve

(x) Locked Valve

● Fluid Metering Device

1) 12'X20' 400 Bbls steel stock tank for EXXON Fed.8 #1

2) 2" Meter for total Gas Sales

3) Gas Dehydrator

4) Gas Compressor

5) 4'X20' 50# heater treater for Picket Draw #1

6) 4'X20' 50# heater treater for EXXON Fed. 8 #1 30"X12'

7) 30"X12' 2 Phase separator for EXXON Fed. 8 #1

8) 2" Gas meter run for Picket Draw #1

9) 2" Gas meter run for EXXON Fed. 8 #1

10) 15'6"X16' 500 Bbls steel stock tank

11) 15'6"X16' 500 Bbls fiberglass water tank

maralo inc.

COMINGLE FACILITIES
EXXON FED. 8 #1 & PICKET DRAW #1
(FOR SELLING OIL & GAS)

EDDY COUNTY, NEW MEXICO

NOT TO SCALE