



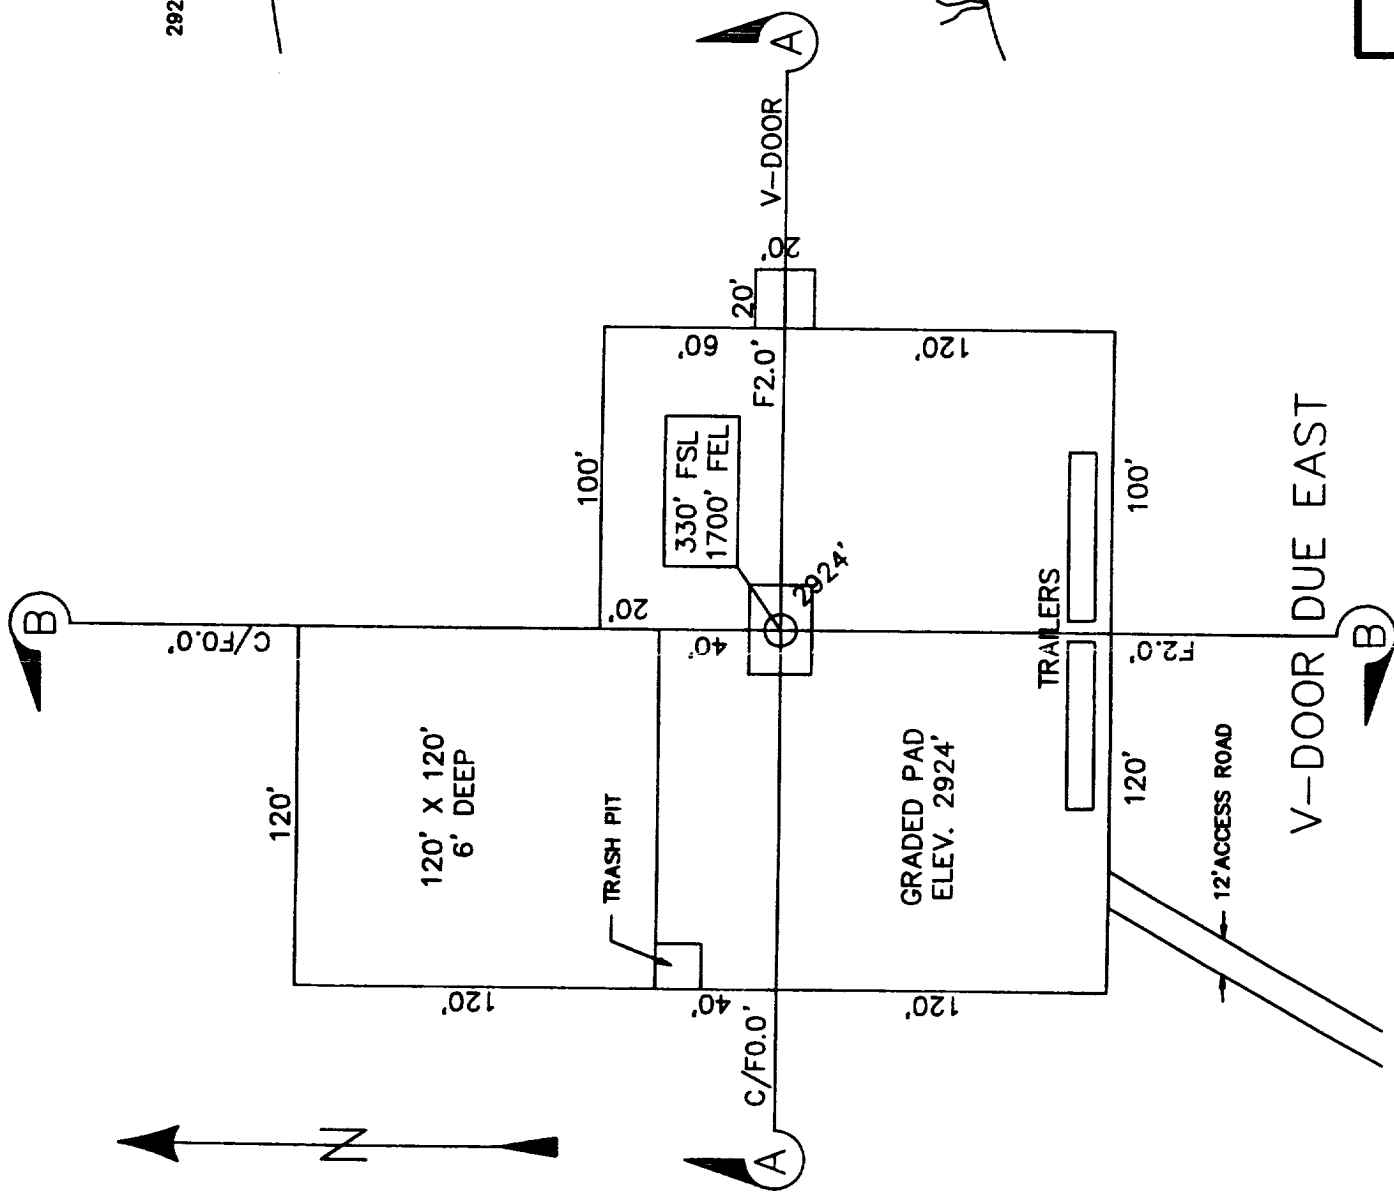


SECTION A-A

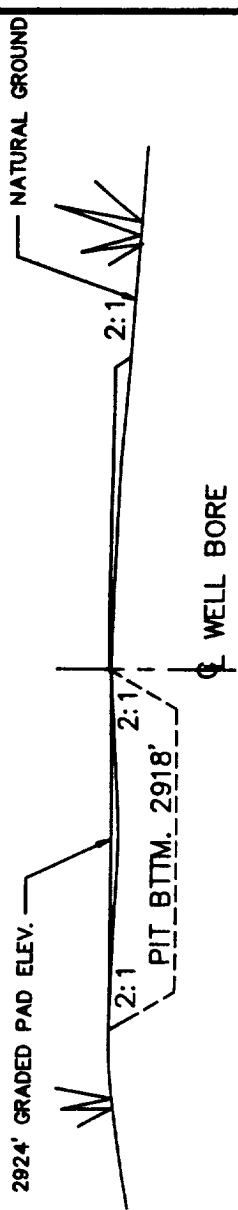

NTS
SCALES
1"=50'

SECTION B-B

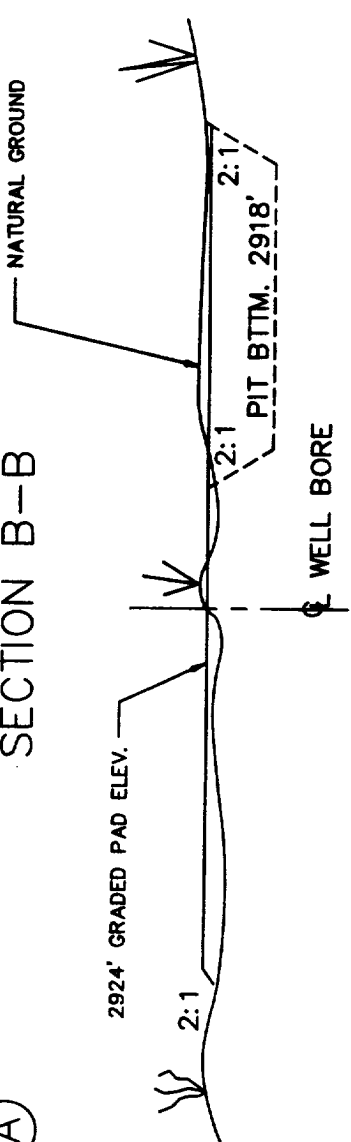

V-DOOR DUE EAST

EXHIBIT "B"

V-DOOR DUE EAST

SOSA FEDERAL #1 SEC. 15, T26S, R29E BRUSHY DRAW FLD.		EDDY CO., N.M.		EXXON COMPANY, U.S.A. A DIVISION OF EXXON CORPORATION PRODUCTION DEPARTMENT	
DRAWN RSM	CHECKED SECTION	DATE 2-7-89	SCALE 1"=50'	JOB NO.	FILE NO.
APPROVED		W-B-2018A			