

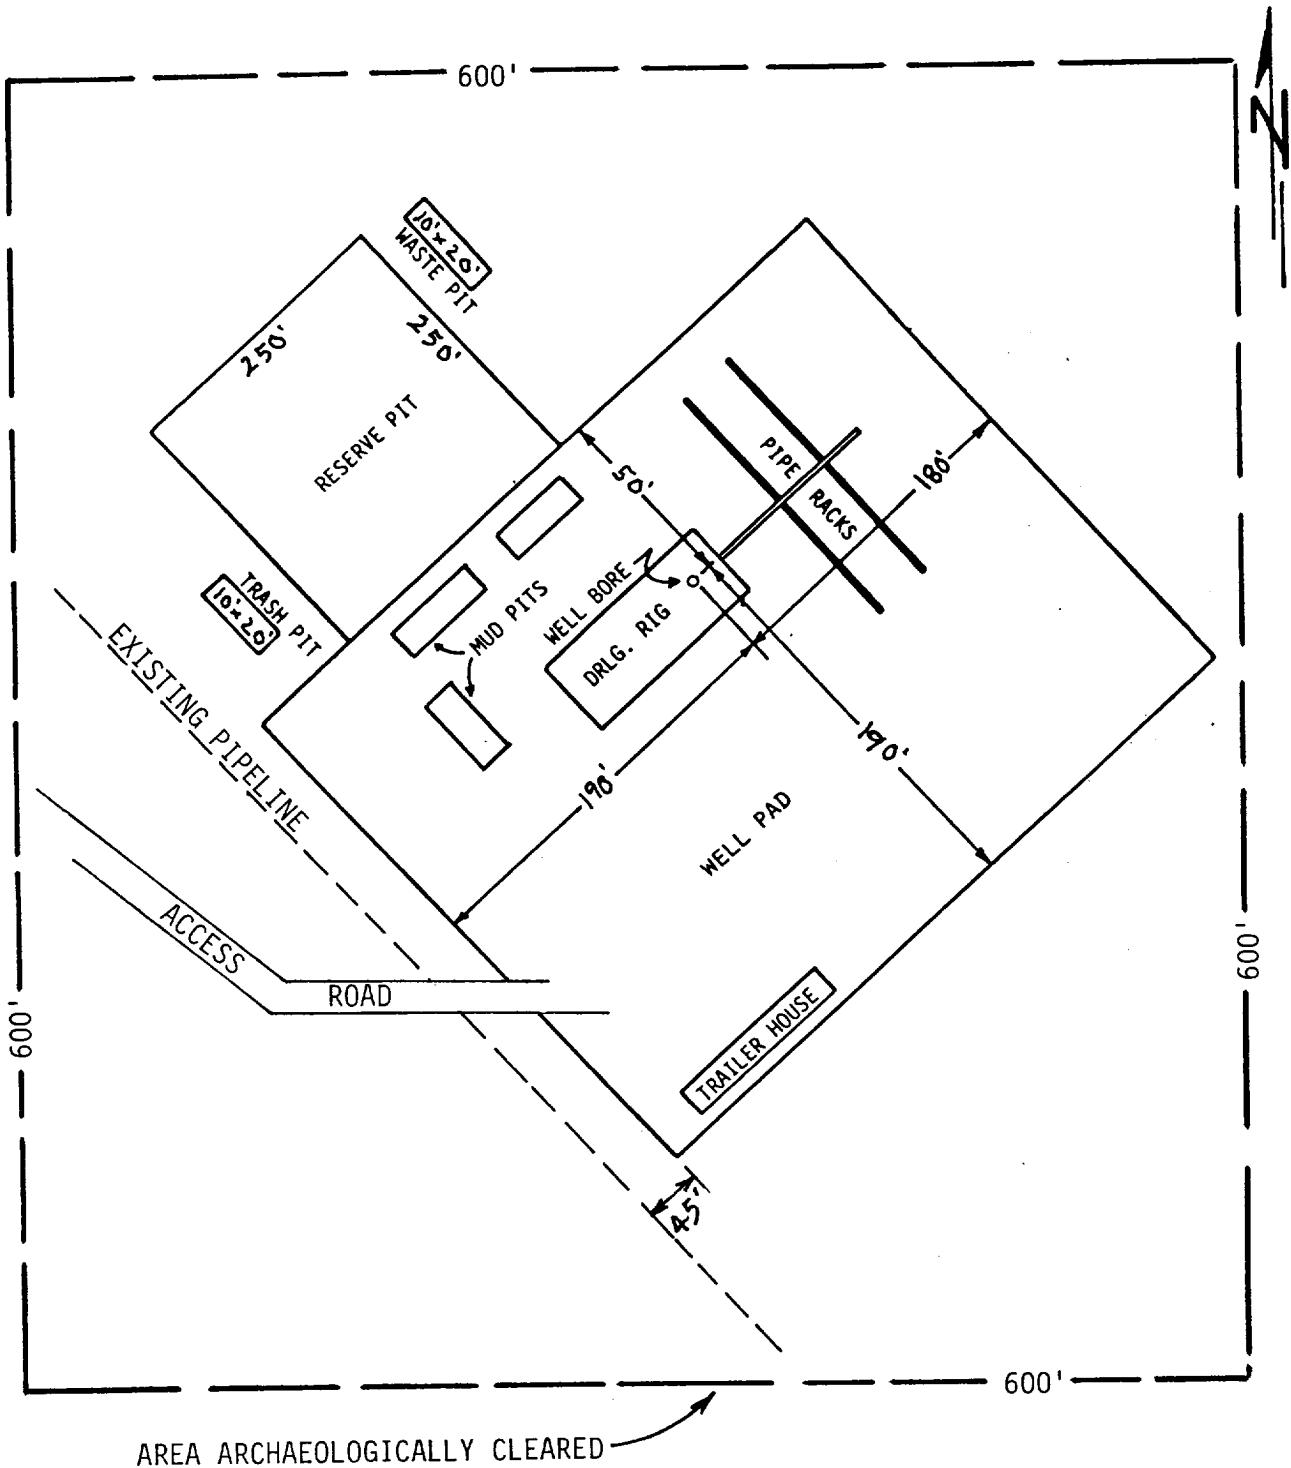


EXHIBIT "C"

BETTIS, BOYLE & STOVALL
WELL NO.1 LOTOS "B" FEDERAL
DRILLING RIG LAYOUT
SCALE: None