


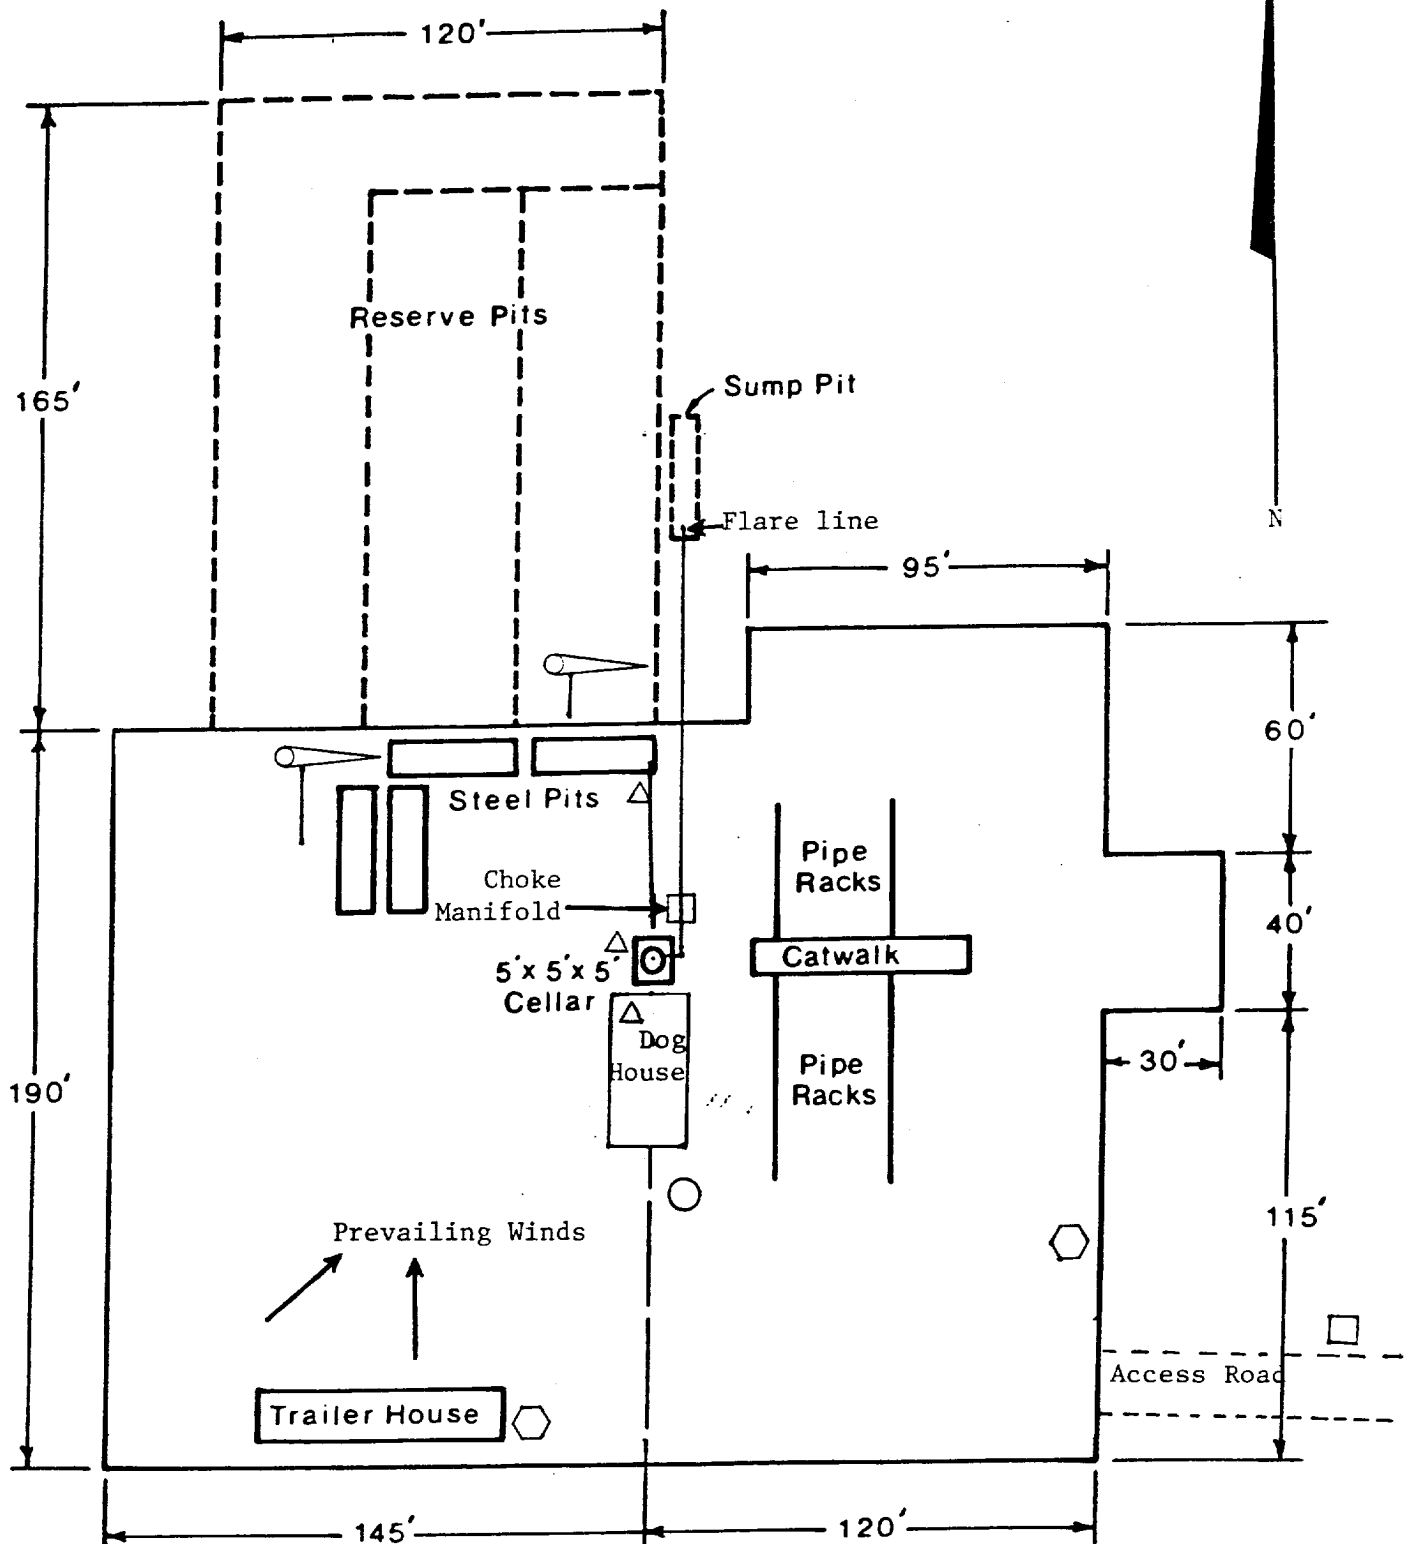

- Remote B.O.P. Closing Unit
- △ H₂S Monitors. Alarm at Bell Nipple and at Shale Shaker
- ⬡ Briefing Areas
- Wind Direction Indicators
Wind sock or Wind Streamers
- Sign and Condition Flags

EXHIBIT D
 Plat of Rog Layout
 China Grove Federal #1 Unit D
 660' FNL & 660' FWL
 Sec.1, T26S, R29E Eddy Co., NM