


# SONAT EXPLORATION

By SMJ/RJD  
Date 4/17/96  
EGC 4/20/96

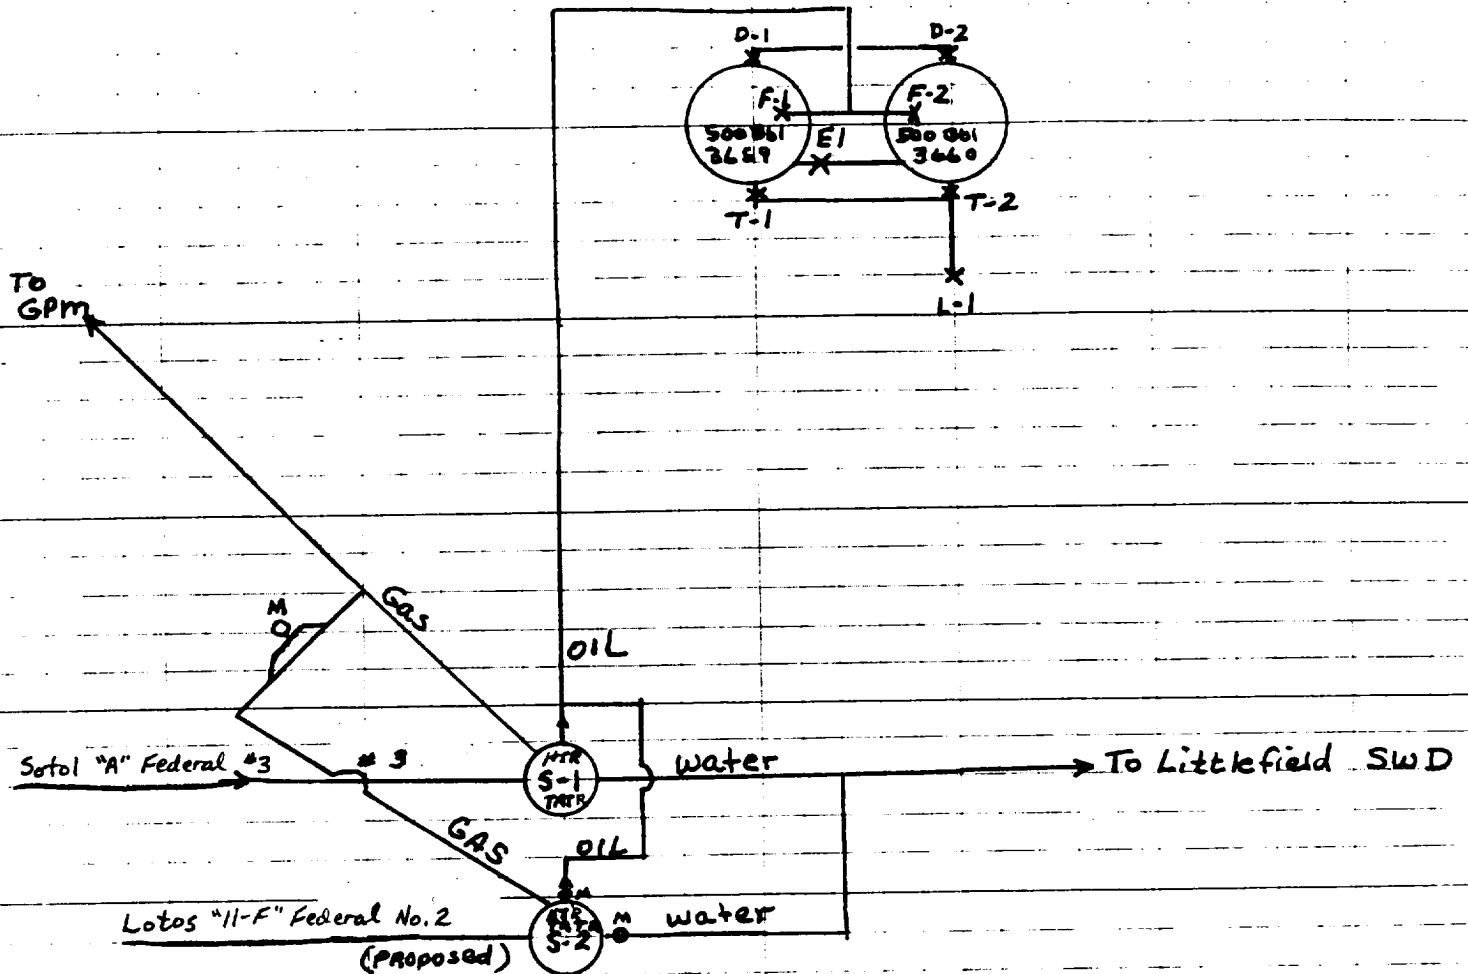

Sonat Exploration Company  
110 West Louisiana  
Suite 500  
Midland Texas 79701

## SONAT EXPLORATION

### Proposed Commingled Tank Battery

Sotol "A" Federal  
Lotos "11-F" Federal

To be located at the Sotol "A" Federal  
Well No. 3 in Section 12, T24S, R31E,  
Eddy County, New Mexico