


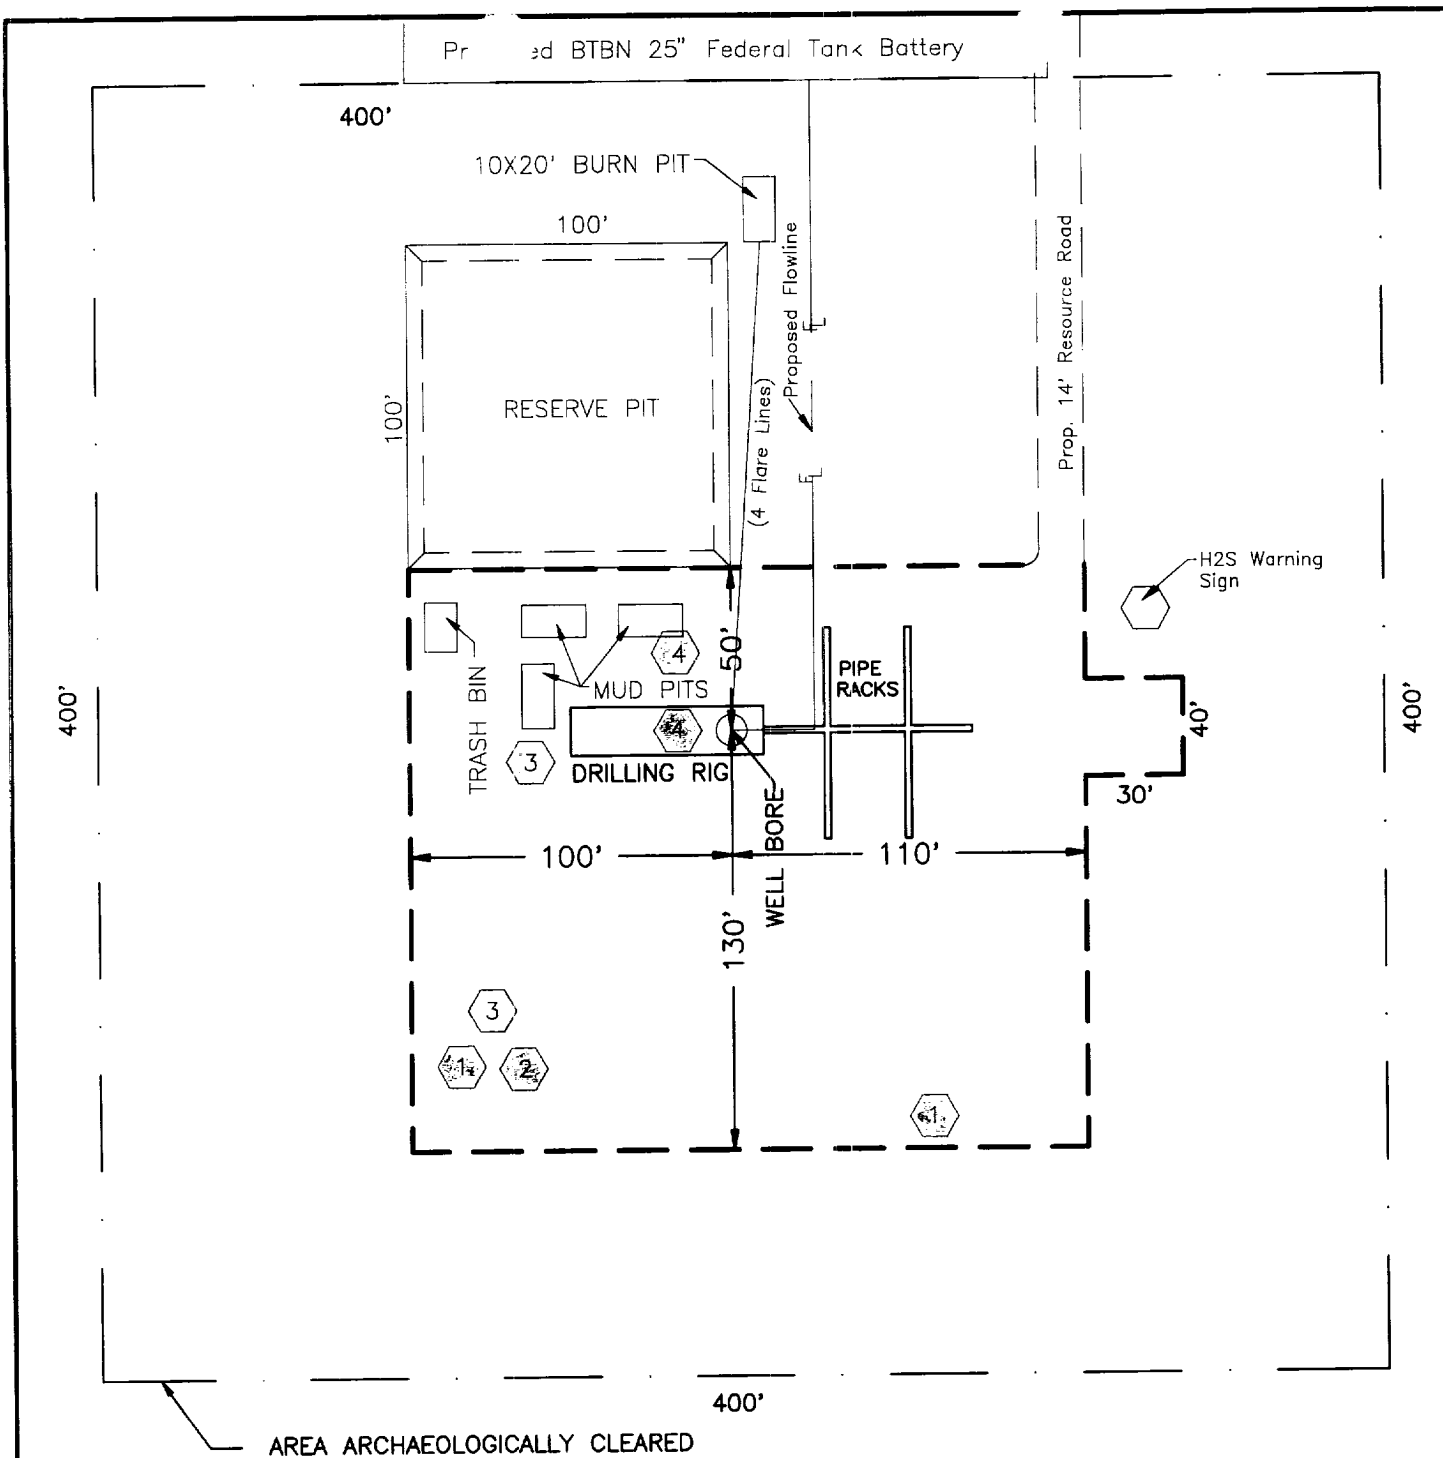

H₂S DRILLING OPERATION PLAN



Briefing Station



H₂S Safety Trailer



Windsocks



H₂S Detectors, Shale Shaker, Rotating Head, Rig Floor

Prevailing Wind from the South

EXHIBIT "B" DRILLING RIG LAYOUT

TEXACO EXPLORATION AND PRODUCTION INC.

BTBN "25" FEDERAL NO. 2
Located 2300' FNL & 330' FEL, Section 25,
T-24-S, R-31-E, NMPM, Eddy County, NM

Drawn by: D. M. Ballew

Scale: 1" = 60'

Date: March 4, 1997

C. WADE HOWARD

Checked by: J. S. Piper

Sheet 7 of 8