
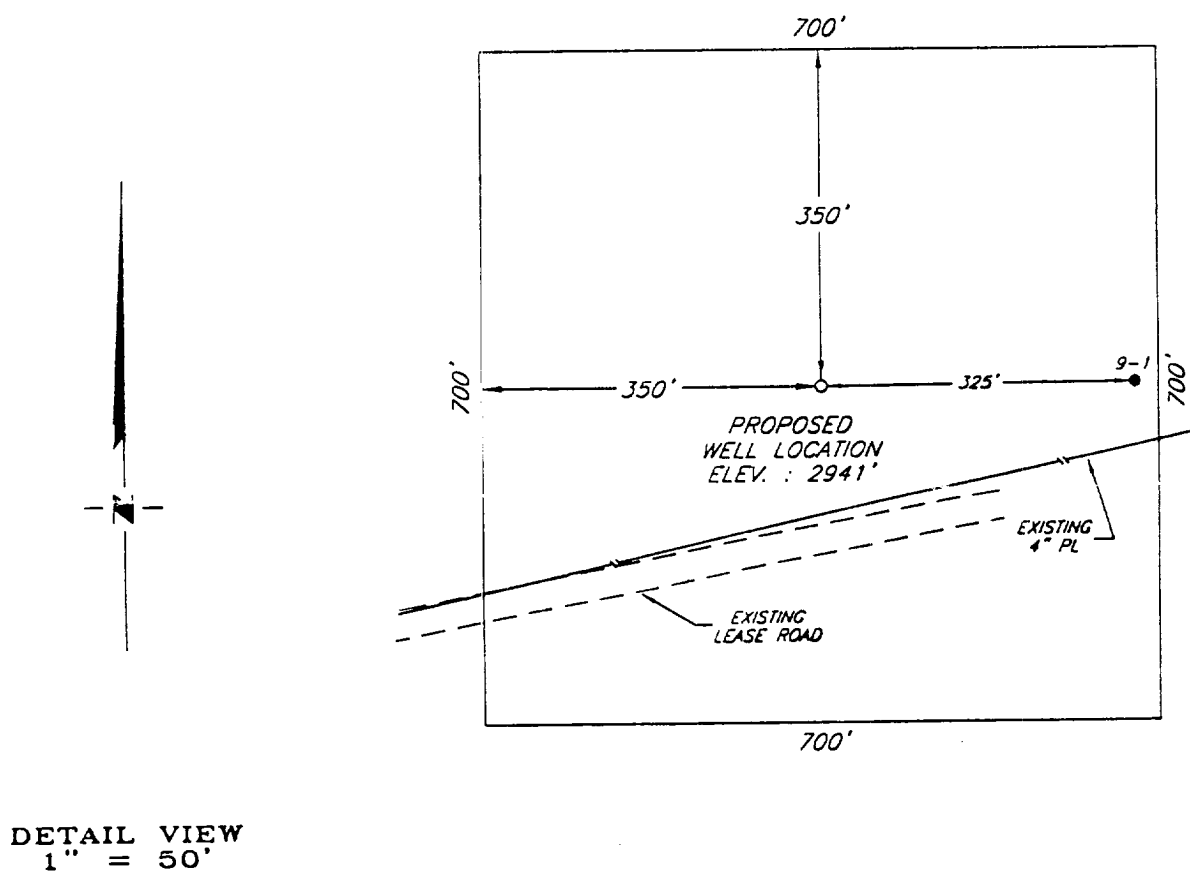


PLAT SHOWING PROPOSED
WELL LOCATION AND LEASE ROAD IN
SECTION 9, T-25-S, R-29-E, N.M.P.M.
EDDY COUNTY, NEW MEXICO

EXHIBIT "B"

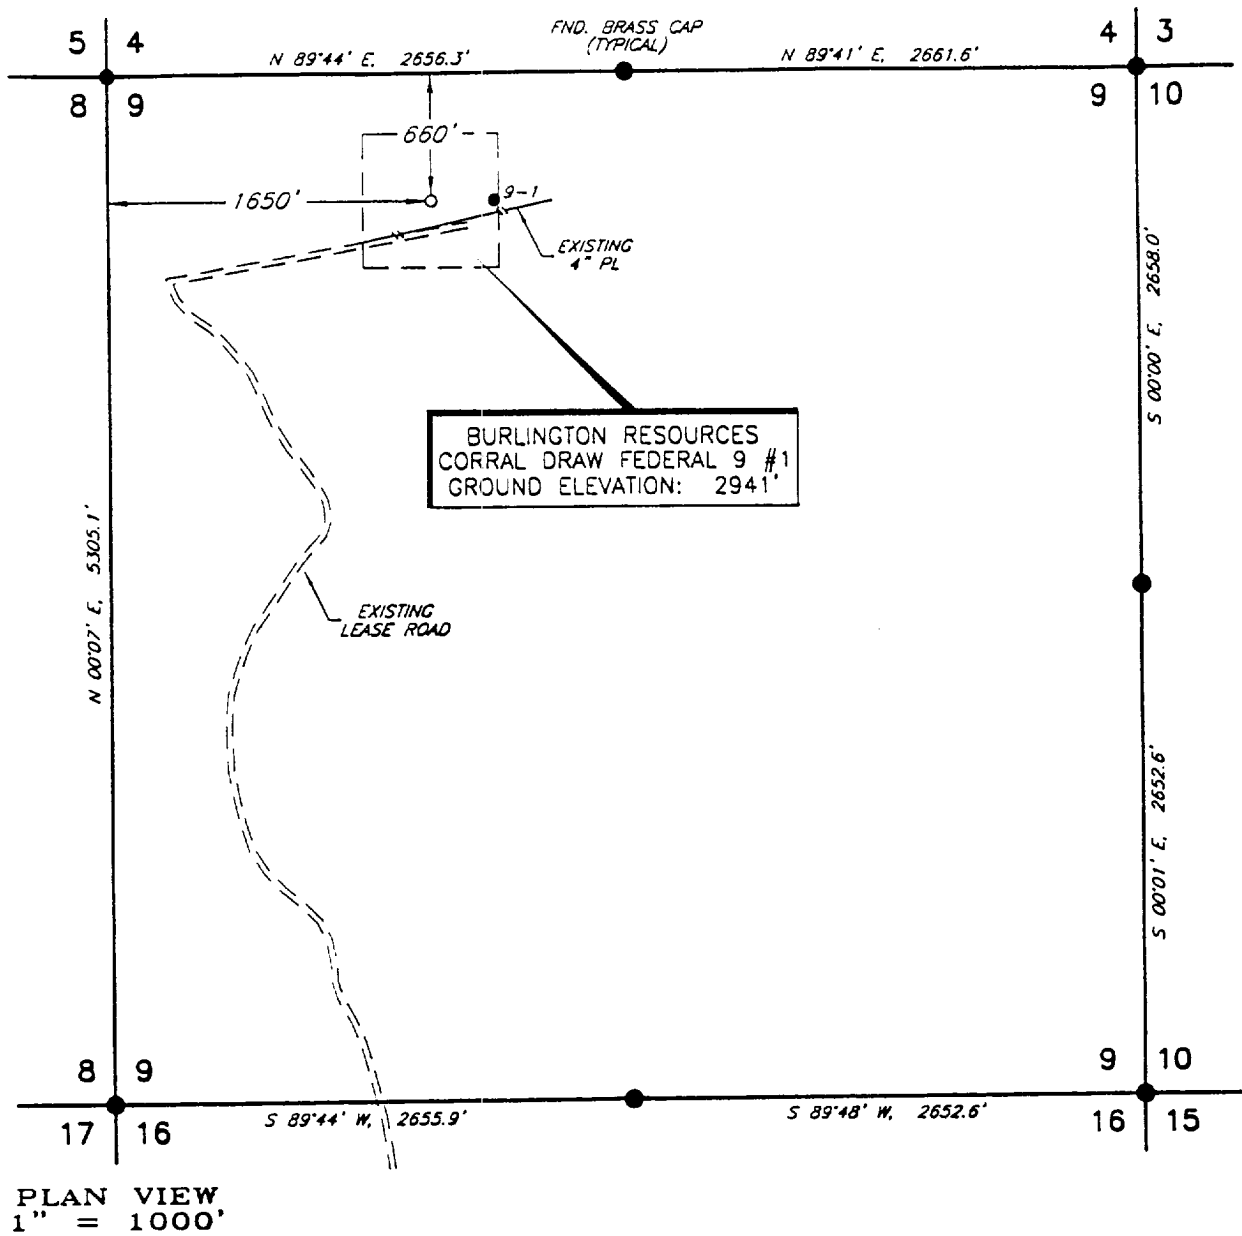

				BURLINGTON OIL & GAS RESOURCES COMPANY	SCALE: AS SHOWN
					DATE: JANUARY 28, 1998
NO.	REVISION	DATE	BY		JOB NO.: 56458
SURVEYED BY: R.R.					23 NW
DRAWN BY: JSJ					
APPROVED BY: R.M.P.					
				<i>SURVEYING AND MAPPING BY</i> TOPOGRAPHIC LAND SURVEYORS <i>MIDLAND, TEXAS</i>	SHEET : 1 OF 1