


PLAT SHOWING PROPOSED
WELL LOCATION AND LEASE ROAD IN
SECTION 16, T-26-S, R-31-E, N.M.P.M.
EDDY COUNTY, NEW MEXICO

BEARINGS AND COORDINATES BASED ON NEW MEXICO
STATE PLANE GRID - EAST ZONE, NAD 27

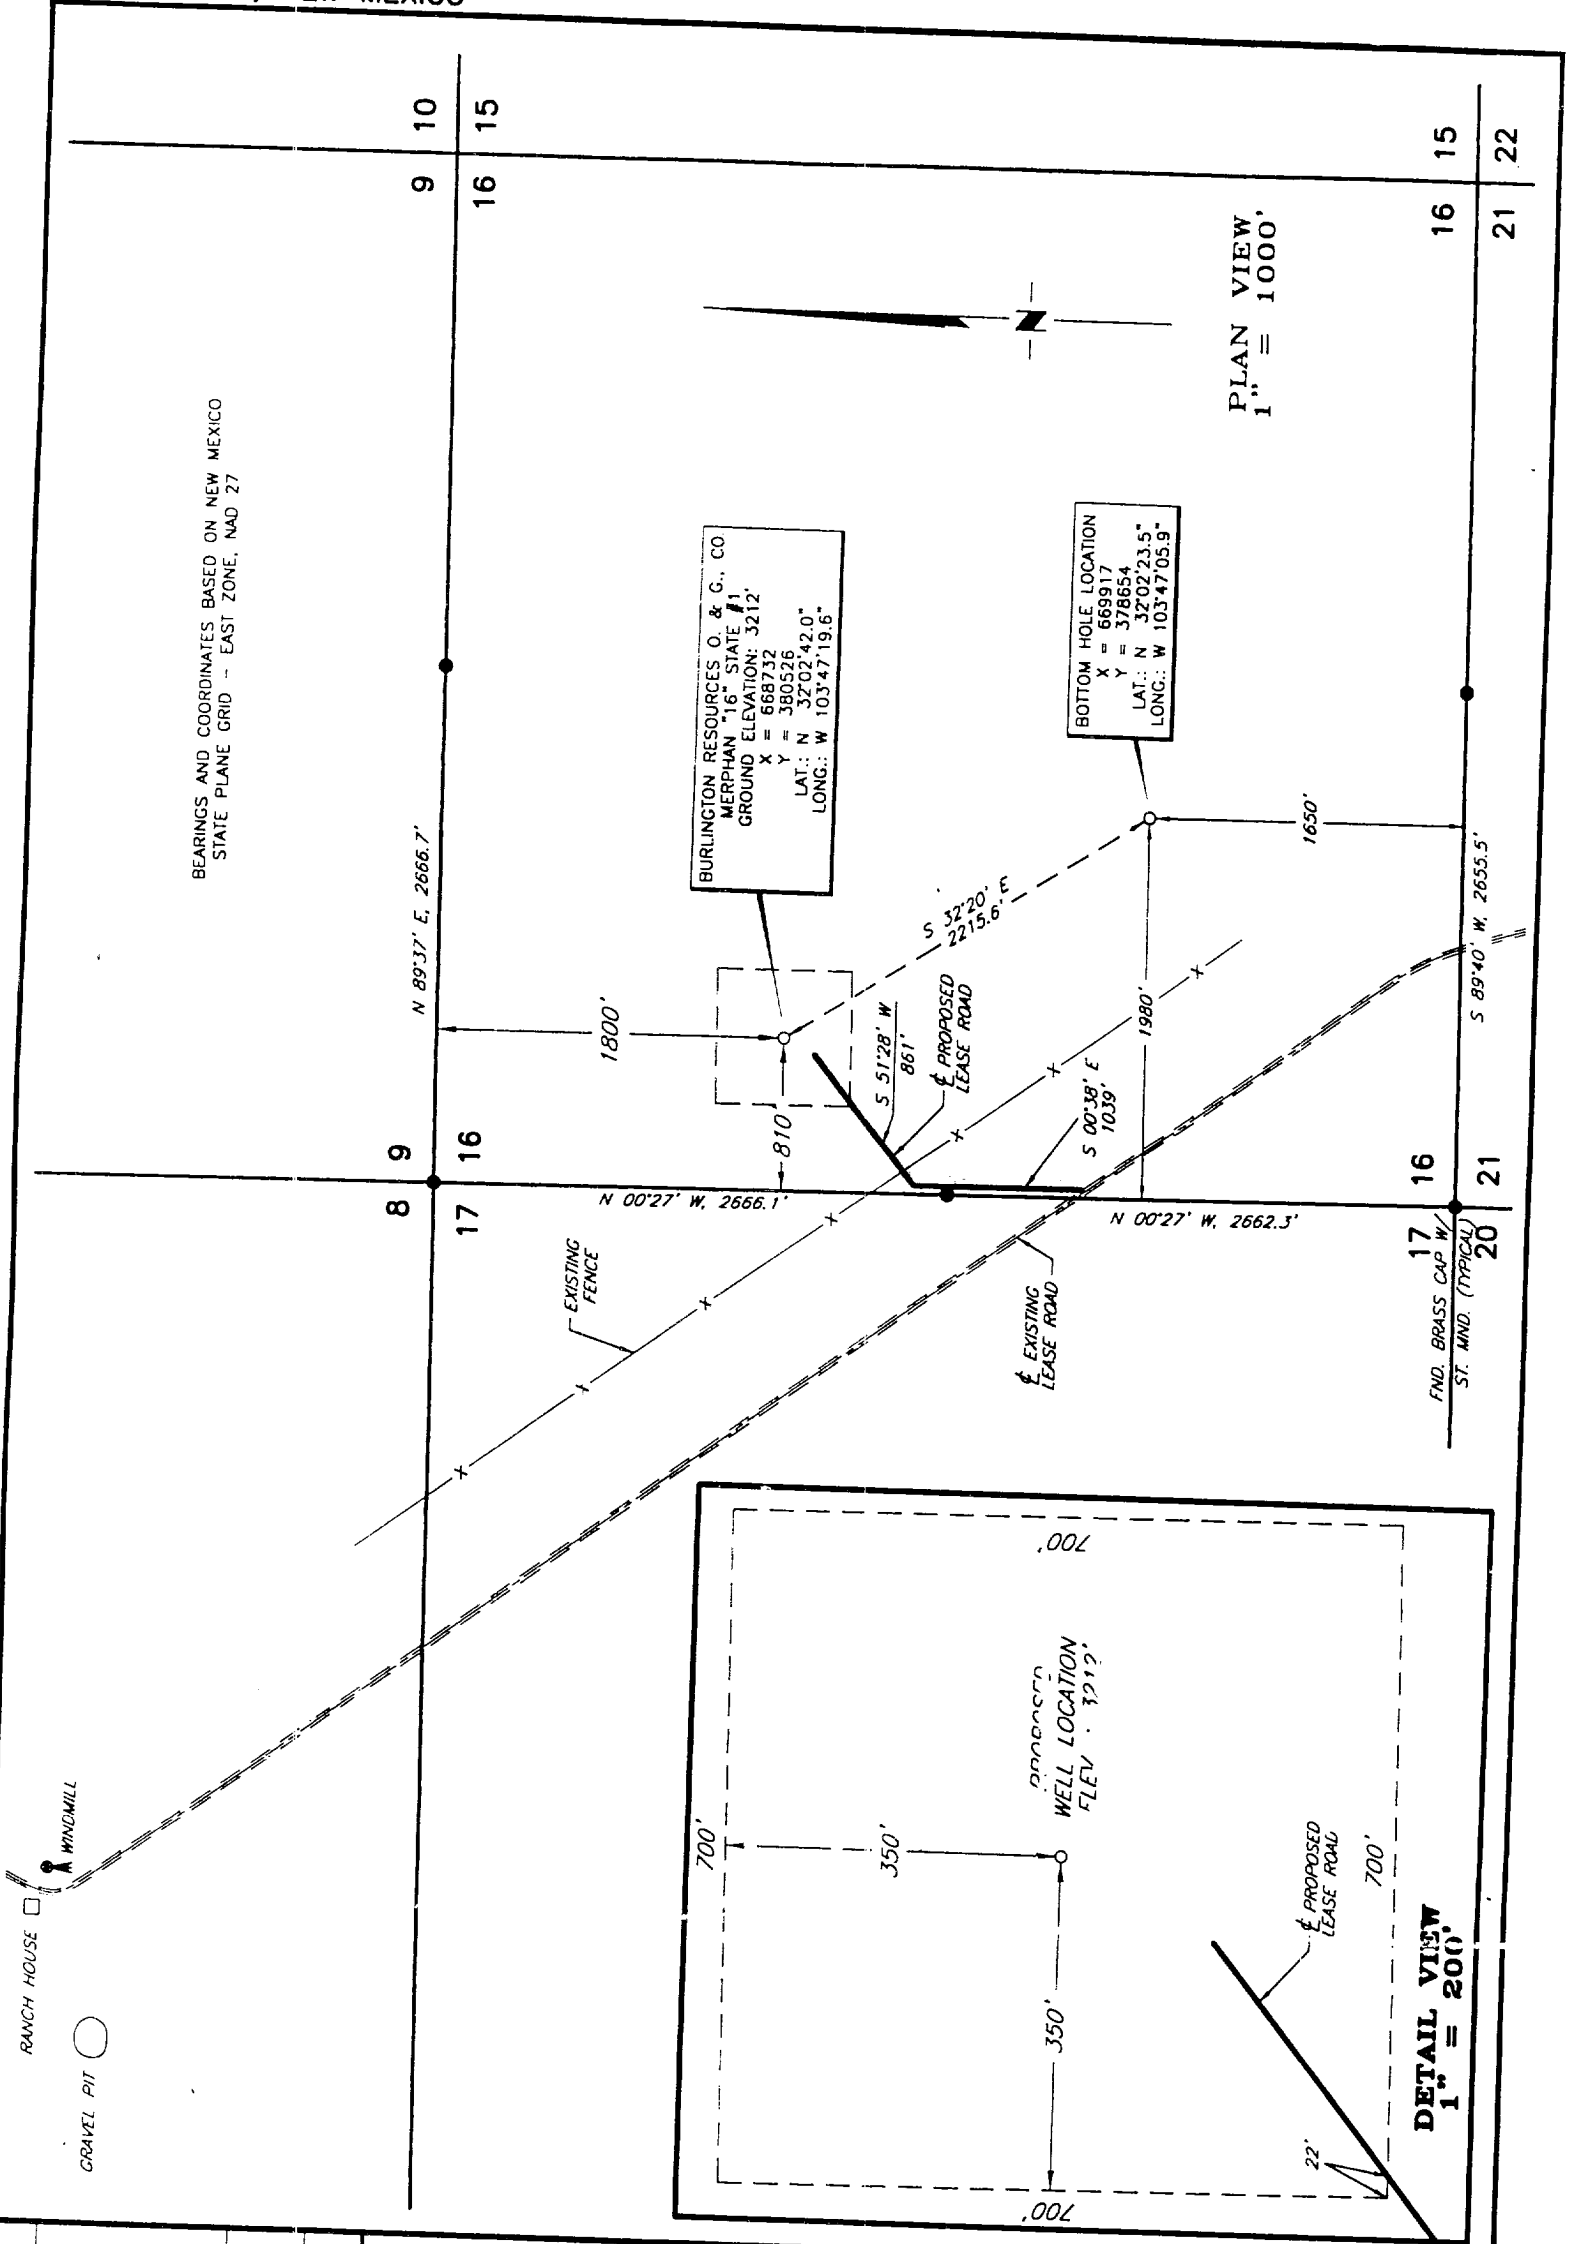

1	ROAD	11-6	JSJ	BURLINGTON RESOURCES OIL & GAS COMPANY <i>SURVEYING AND MAPPING BY</i> TOPOGRAPHIC LAND SURVEYORS <i>MIDLAND, TEXAS</i>	SCALE: AS SHOWN
NO.	REVISION	DATE	BY		DATE: OCTOBER 30, 1998
SURVEYED BY: J.D.S.					JOB NO.: 61048-F
DRAWN BY: V.H.B.					QUAD NO.: 23 SE
APPROVED BY: R.M.R.					SHEET : OF 1