


DOWNHOLE PREVENTER AND CHOKE MANIFOLD

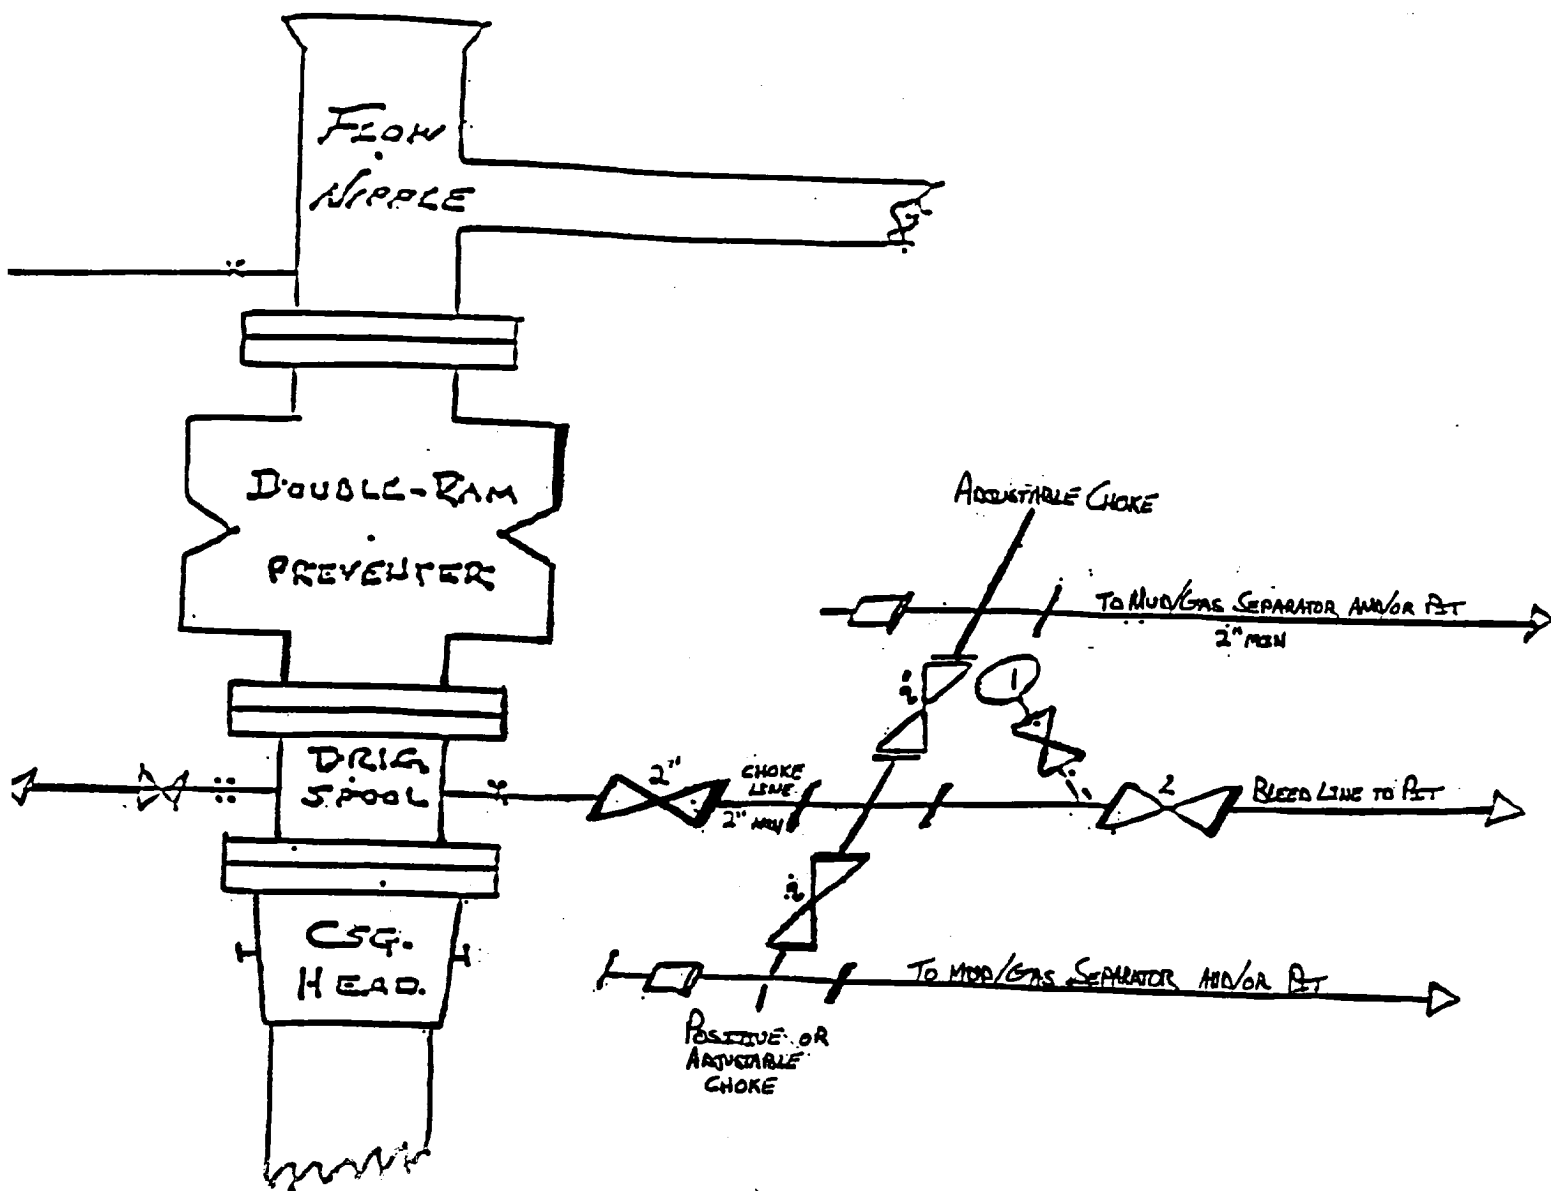

*10"/900 Cameron SS Space Saver
3000# Working Pressure
3000# Working Pressure Choke Manifold*

Primero Grooms 22 Federal No. 1
2094' FSL & 1773' FEL
Section 22; T26s— R24e
Eddy County, New Mexico

Exhibit One