




H₂S DRILLING OPERATION PLAN

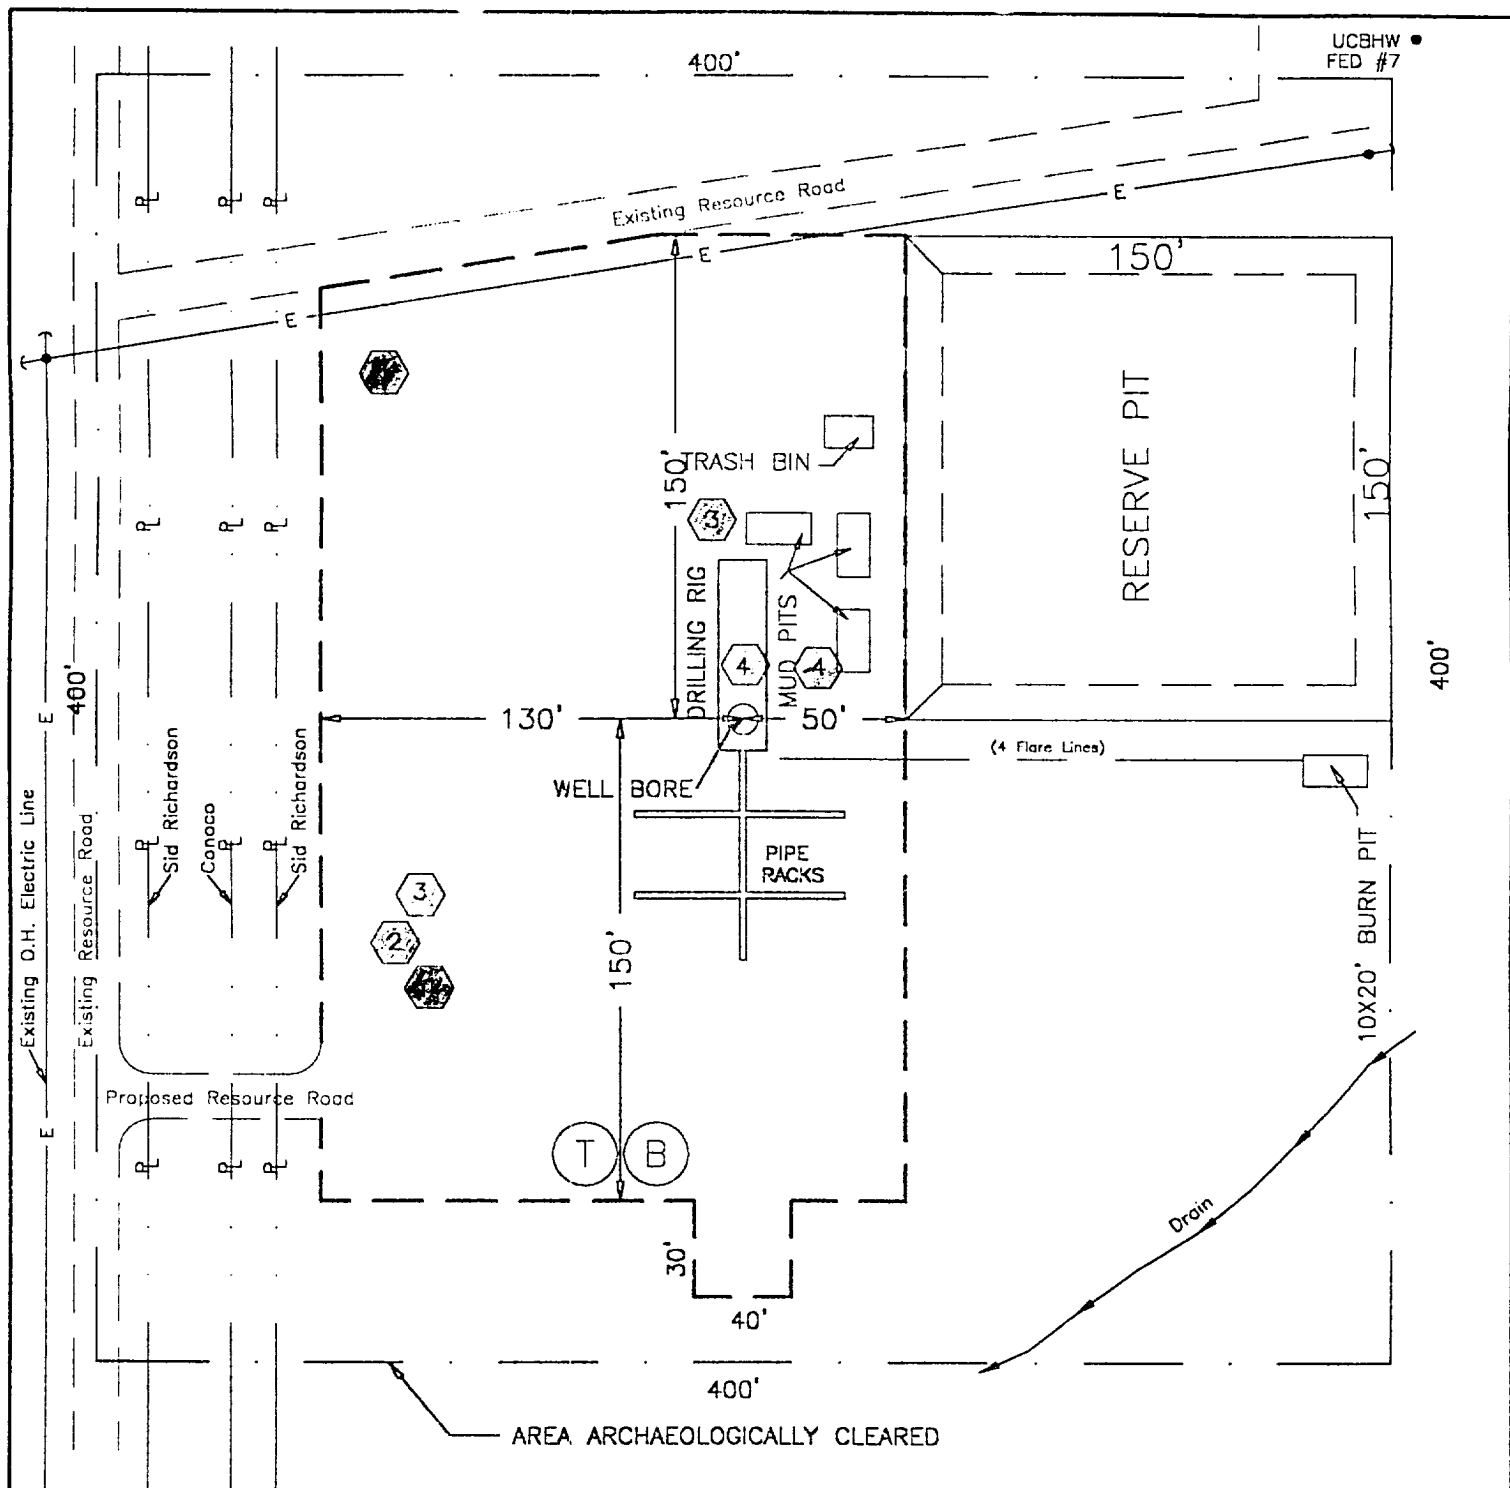

Briefing Station



H₂S Safety Trailer



Windsocks



H₂S Detectors, Shale Shaker,
Rotating Head,
Rig Floor

Prevailing Wind from the South

EXHIBIT "B" DRILLING RIG LAYOUT

TEXACO EXPLORATION AND PRODUCTION INC.

ROSS DRAW "25" NO. 1
Located 908.9' FNL & 1186.0' FWL, Section 25,
T-26-S, R-29-E, NMPM, Eddy County, NM

Drawn by: Gene M. Rodriguez

Scale: 1" = 60'

Date: September 11, 2000

A. Phil Ryan

Checked by: J. S. Piper

Drawing File: Rosa25_fed1