


**SECTION 6, TOWNSHIP 24 SOUTH, RANGE 30 EAST, N.M.P.M.,
EDDY COUNTY, NEW MEXICO.**

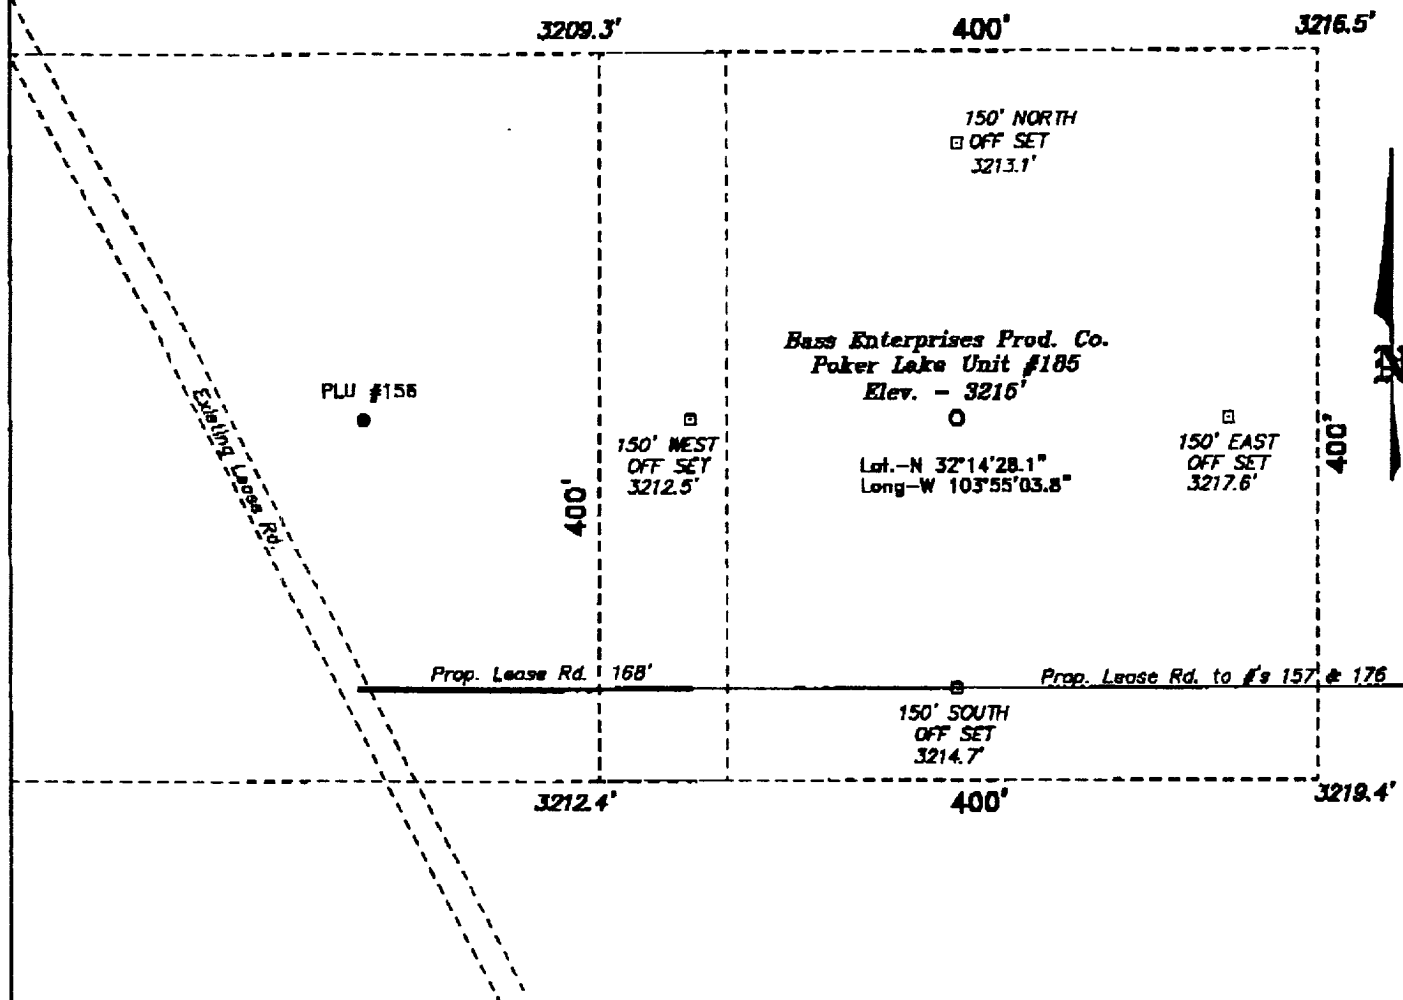

100 0 100 200 FEET

SCALE: 1" = 100'

DIRECTIONS TO LOCATION:

FROM THE JUNCTION OF STATE HWY 128 & CO. RD. 793, GO SOUTH AND WEST ON CO. RD. 793 APPROX. 4.0 MILES TO A LEASE ROAD; THENCE SOUTH ON LEASE ROAD APPROX. 3.5 MILES TO A POINT ON THE PROPOSED PLU #156 AND THE PROPOSED LEASE ROAD TO THE PLU #185.

BASS ENTERPRISES PRODUCTION CO.

REF: Poker Lake Unit No. 185 / Well Pad Topo

THE POKER LAKE UNIT No. 185 LOCATED 660' FROM
THE SOUTH LINE AND 1650' FROM THE EAST LINE OF
SECTION 6, TOWNSHIP 24 SOUTH, RANGE 30 EAST,
N.M.P.M., EDDY COUNTY, NEW MEXICO.

BASIN SURVEYS P.O. BOX 1786-HOBBS, NEW MEXICO

W.O. Number: 1360

Drawn By: K. GOAD

Date: 04-16-2001

Disk: KJC CD#3 - 1360A.DWG

Survey Date: 04-10-2001

Sheet 1 of 1 Sheets