

NO. OF COPIES RECEIVED	
DIST. RIBBON	
SANTA FE	1
FILE	1
N.M.S.	2
LAND OFFICE	
OPERATOR	1

RECEIVED
NEW MEXICO OIL CONSERVATION COMMISSION

MAR 5 1980

O. C. D.
ARTESIA OFFICE

30-005-60674

Form O-101
Revised 1-1-75

5A. Indicate Type of Lease
STATE ☐ FEE ☒

5. Freehold or Leasehold

APPLICATION FOR PERMIT TO DRILL, DEEPEN, OR PLUG BACK

1a. Type of Work DRILL ☒ DEEPEN ☐ PLUG BACK ☐		1b. Type of Well OIL WELL ☒ GAS WELL ☐ OTHER ☐		SINGLE ZONE ☒ MULTIPLE ZONE ☐	
2. Name of Operator Phoenix Resources Company					
3. Address of Operator c/o Oil Reports & Gas Services, Inc., Box 763, Hobbs, NM 88240					
4. Location of Well UNIT LETTER 0 LOCATED 660 FEET FROM THE South LINE 1980 FEET FROM THE East LINE OF SEC. 22 TWP. 7S RGL. 26E N. 10. E.					
5. Field and Pool or Well Name Wildcat					
6. County Chaves					
10. Proposed Depth 3200		11A. Formation San Andres		12. Type of C.O. Rotary	
13. Elevation (Show whether DT, RT, etc.) 4004.4		21A. Kind & Status Plug. Bond Blanket		21B. Drilling Contractor Baber Well Service	
22. Approx. Date Work will start 3/15/80					

PROPOSED CASING AND CEMENT PROGRAM

SIZE OF HOLE	SIZE OF CASING	WEIGHT PER FOOT	SETTING DEPTH	SACKS OF CEMENT	EST. TOP
11	8 5/8	24#	400	150	Circ
5 3/4	4 1/2	10.5#	3200	250	1400

Completion to conventional perforation & treatment

Blowout preventor: 10" series 900 Shafer double ram

APPROVAL VALID
FOR 90 DAYS UNLESS
DRILLING COMMENCED,
EXPIRES **6-6-80**

IN ABOVE SPACE DESCRIBE PROPOSED PROGRAM; IF PROPOSAL IS TO DEEPEN OR PLUG BACK, GIVE DATA ON PRESENT PRODUCTIVE ZONE AND PROPOSED NEW PRODUCTIVE ZONE. GIVE BLOWOUT PREVENTER PROGRAM, IF ANY.

I hereby certify that the information above is true and complete to the best of my knowledge and belief.

Signed *William J. Hall* Title **Agent** Date **3/3/80**

(This space for State Use)

APPROVED BY *W. A. Gressett* TITLE **SUPERVISOR, DISTRICT II** DATE **3/3/80**

CONDITIONS OF APPROVAL, IF ANY:

NEW MEXICO OIL CONSERVATION COMMISSION
WELL LOCATION AND ACREAGE DEDICATION PLAT

Form
Supervised by
Title


All distances must be from the outer boundaries of the Section

Owner Phoenix Resources Co.		Lease Hall & Whittemore		Acres 1	
Section 1		Township 7 South		Range 2 East	
Foot from the South		Line and		Foot from the East	
Producing Formation San Andres		Pool Wildcat		Section Acres 40	

- Outline the acreage dedicated to the subject well by colored pencil or ballpoint pen on the plat below
- If more than one lease is dedicated to the well, outline each and identify the ownership thereof (both as to working interest and royalty)
- If more than one lease of different ownership is dedicated to the well, have the interests of all owners been consolidated by communitization, unitization, force-pooling, etc?
Yes ☐ No ☐ If answer is "yes," type of consolidation _____

If answer is "no" list the owners and tract descriptions which have actually been consolidated (Use reverse side of this form if necessary.) _____

No allowable will be assigned to the well until all interests have been consolidated (by communitization, unitization, forced-pooling, or otherwise) or until a non-standard unit, eliminating such interests, has been approved by the Commission.

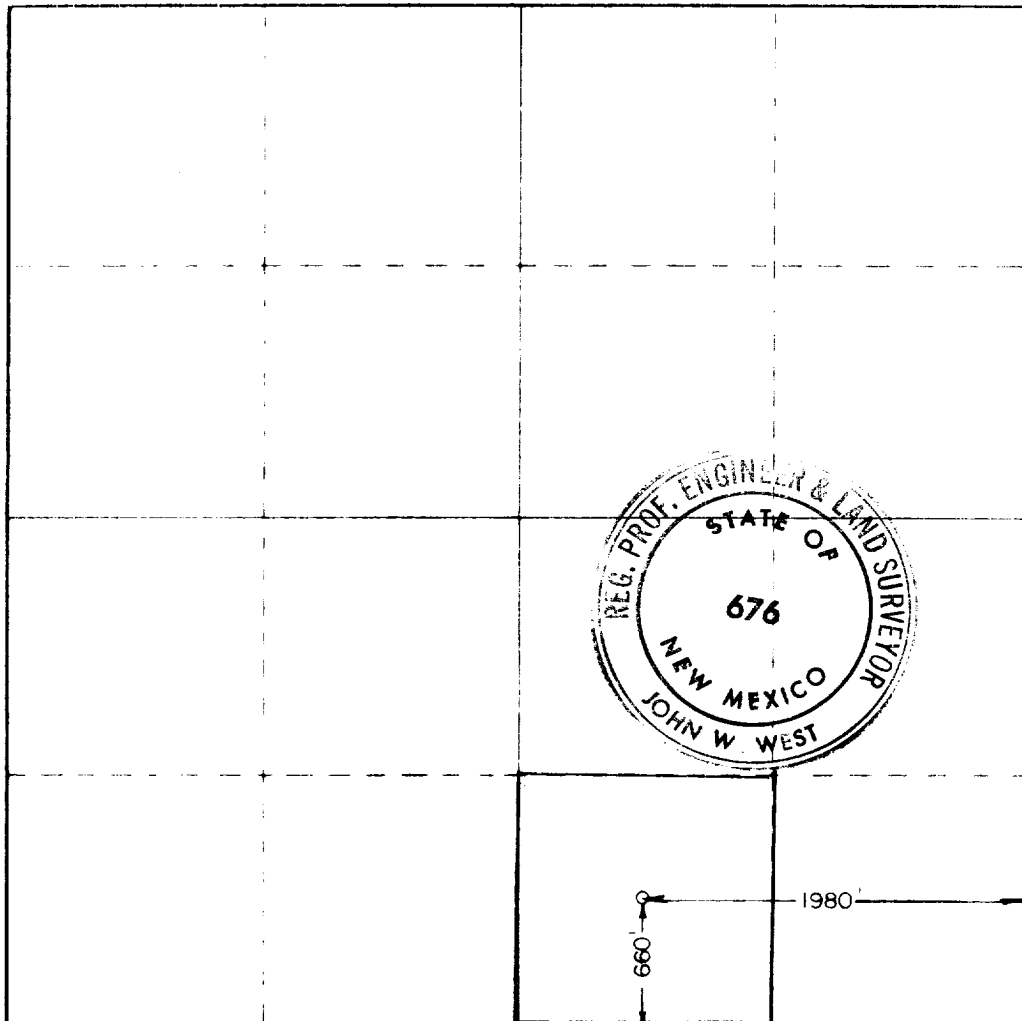

CERTIFICATION

I hereby certify that the information contained herein is true and complete to the best of my knowledge and belief.

Walter D. Lobo
Agent

Phoenix Resources Company

3/3/80

I hereby certify that the well location shown on this plat was plotted from field notes of actual surveys made by me or under my supervision, and that the same is true and correct to the best of my knowledge and belief.

February 27, 1980

Registered Professional Engineer

John W. West

John W. West
Certificate No. JOHN W. WEST 676