

DISTRICT I

P. O. Box 1980
Hobbs, NM 88240

DISTRICT II

P. O. Drawer DD
Artesia, NM 88210

DISTRICT III

1000 Rio Brazos Rd
Aztec, NM 87410

OIL CONSERVATION DIVISION

P. O. Box 2088
Santa Fe, New Mexico 87504-2088

WELL LOCATION AND ACREAGE DEDICATION PLAT

All distances must be from the outer boundaries of the section.

Operator SANTA FE ENERGY OPER. PART, L.P.			Lease RIGHTHAND CANYON '34' FEDERAL		Well No. 2
Unit Letter K	Section 34	Township 21 SOUTH	Range 24 EAST, N.M.P.M.	County EDDY	
Actual Footage Location of Well					
1804 feet from the SOUTH		line and 1595 feet from the WEST		line	
Ground Level Elev. 4010'	Producing Formation CISCO/CANYON		Pool INDIAN BASIN (UPPER PENN)		320 Acres

1. Outline the acreage dedicated to the subject well by colored pencil or hatchure marks on the plat below.
2. If more than one lease is dedicated to the well, outline each and identify the ownership thereof (both as to working interest and royalty).
3. If more than one lease of different ownership is dedicated to the well, have the interest of all the owners been consolidated by communitization, unitization, forced-pooling, etc.?
☒ Yes ☐ No If answer is "yes", type of consolidation COMMUNITIZATION
If the answer is "no", list the owners and tract descriptions which have actually been consolidated. (Use the reverse side of this form if necessary.)
No allowable will be assigned to the well until all interests have been consolidated (by communitization, unitization, forced-pooling, or otherwise) or until a non-standard unit, eliminating such interest, has been approved by the division.

OPERATOR CERTIFICATION

I hereby certify that the information herein is true and complete to the best of my knowledge and belief.

Signature

Darrell Roberts

Printed Name

DARRELL ROBERTS

Position

DIVISION DRILLING ENGINEER

Company SANTA FE ENERGY

OPERATING PARTNERS, L.P.

Date

10/27/99

SURVEYOR CERTIFICATION

I hereby certify that the well location shown on this plat was plotted from field notes of actual surveys made by me or under my supervision, and that the same is true and correct to the best of my knowledge and belief.

Date Surveyed **NEW MARCH 2, 1994**


Signature and Seal of Professional Surveyor

V. LYNN BEZNER

NO. 7920

Certification of **LAND SURVEYOR**
V. L. BEZNER R.P.S. #7920

V.H.B. / 32027 / 50 NW

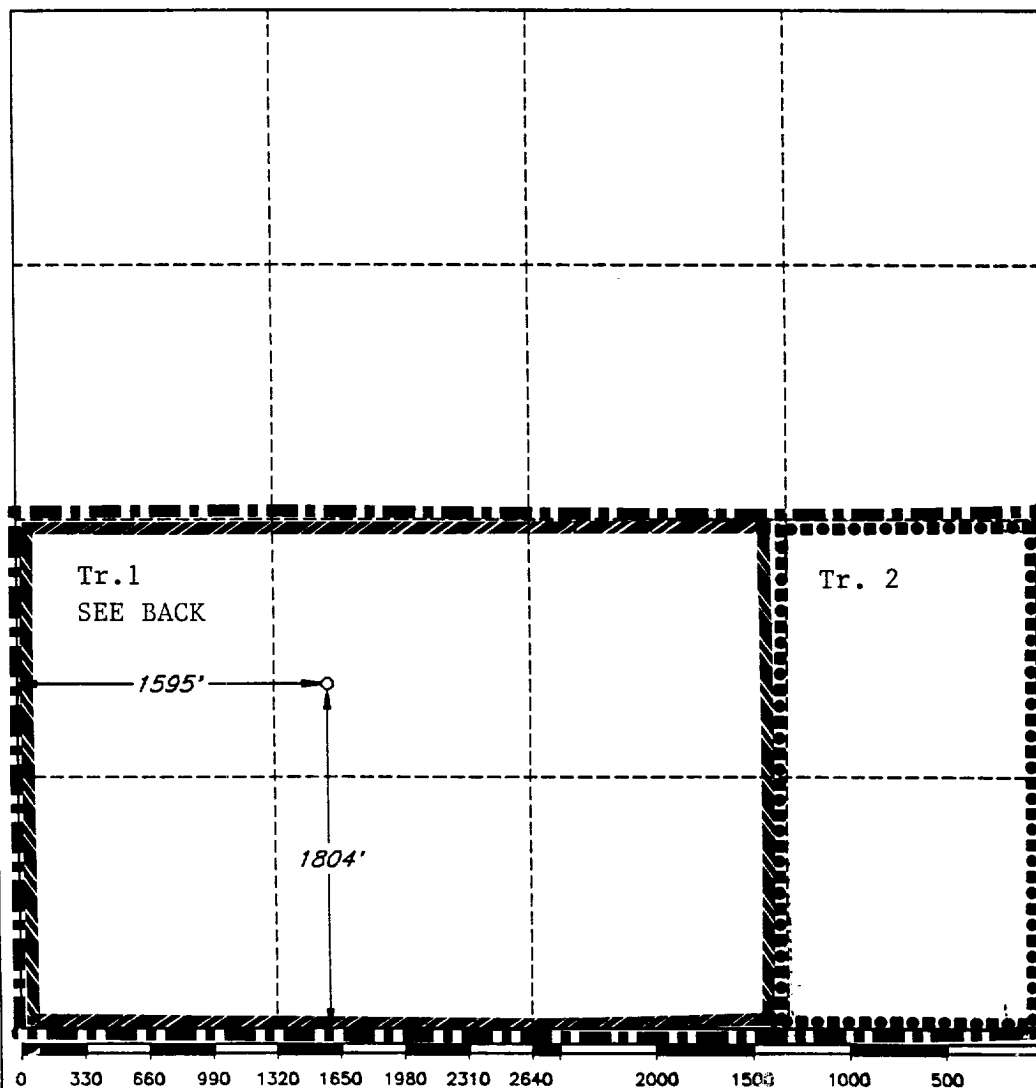

Spud 9-7-69 by Anadarko Production Co.
 R/A'd 11-3-69 by APC
 Re-plugged 1991 by APC

Federal AE No. 1


1820' FSL & 1650' FWL
 Section 34-21S-24E

Ref: KB 4025' or 11' AGL
 (corrected elev.)

13 3/8" 48 # H-40 @ 207' w/200 SX C
 (cmt cive to surface)

17 1/2" hole ϕ

11" & 12 1/4" hole ϕ

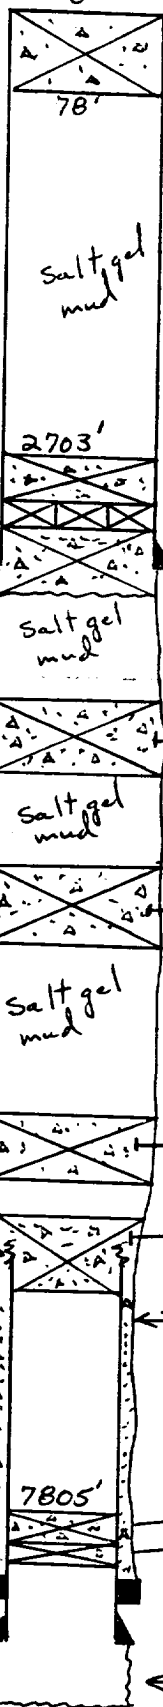

Top Florietta 2804'

Top Bone Springs 3183'
 ϕ 7 7/8"

5600'
 Indicated hydrocarbon zone (AJW) from leaks

7130'
 5 1/2" stub @ 7181

Top Wolfcamp 7299'

Top Cisco 7872'
 p.k. shoe

ϕ 7 7/8"

8-4-93/AJW

22-141 50 SHEETS
 22-142 100 SHEETS
 22-144 200 SHEETS



EXHIBIT A - ADDENDUM

PROPOSED 3-M BOPE AND CHOKE ARRANGEMENT

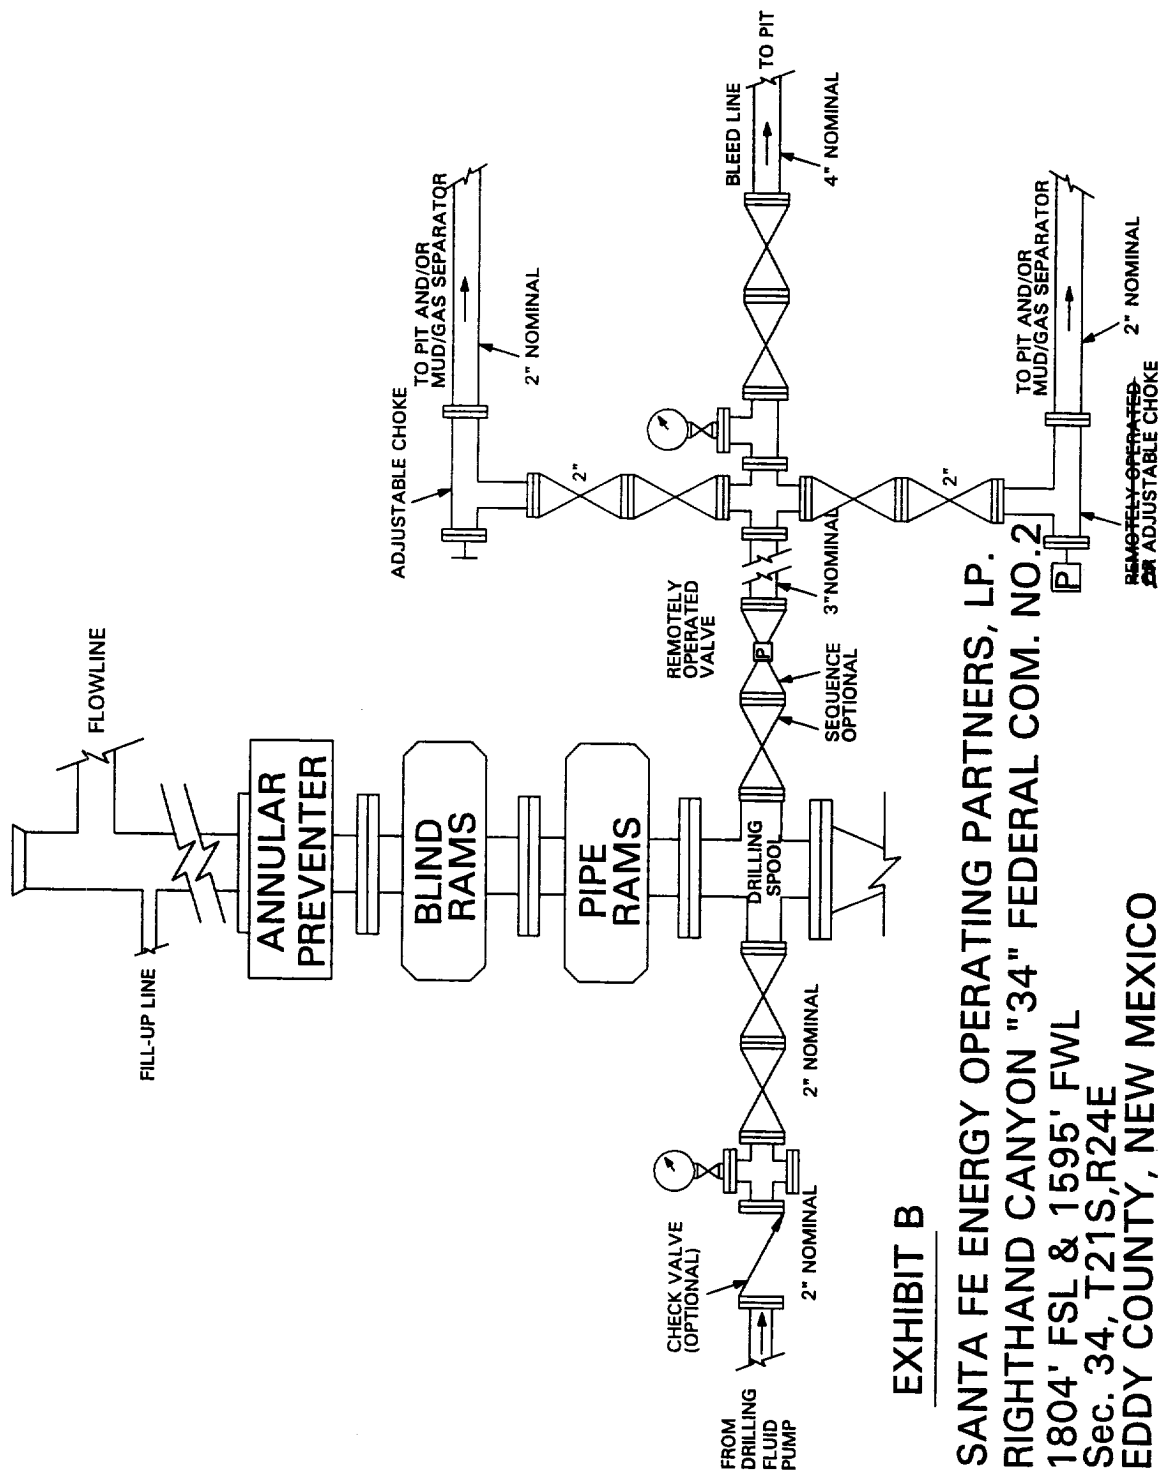


EXHIBIT B

SANTA FE ENERGY OPERATING PARTNERS, LP.

RIGHTHAND CANYON "34" FEDERAL COM. NO.2

1804' FSL & 1595' FWL

Sec. 34, T21S, R24E

EDDY COUNTY, NEW MEXICO