


DRILL SITE DIMENSIONS

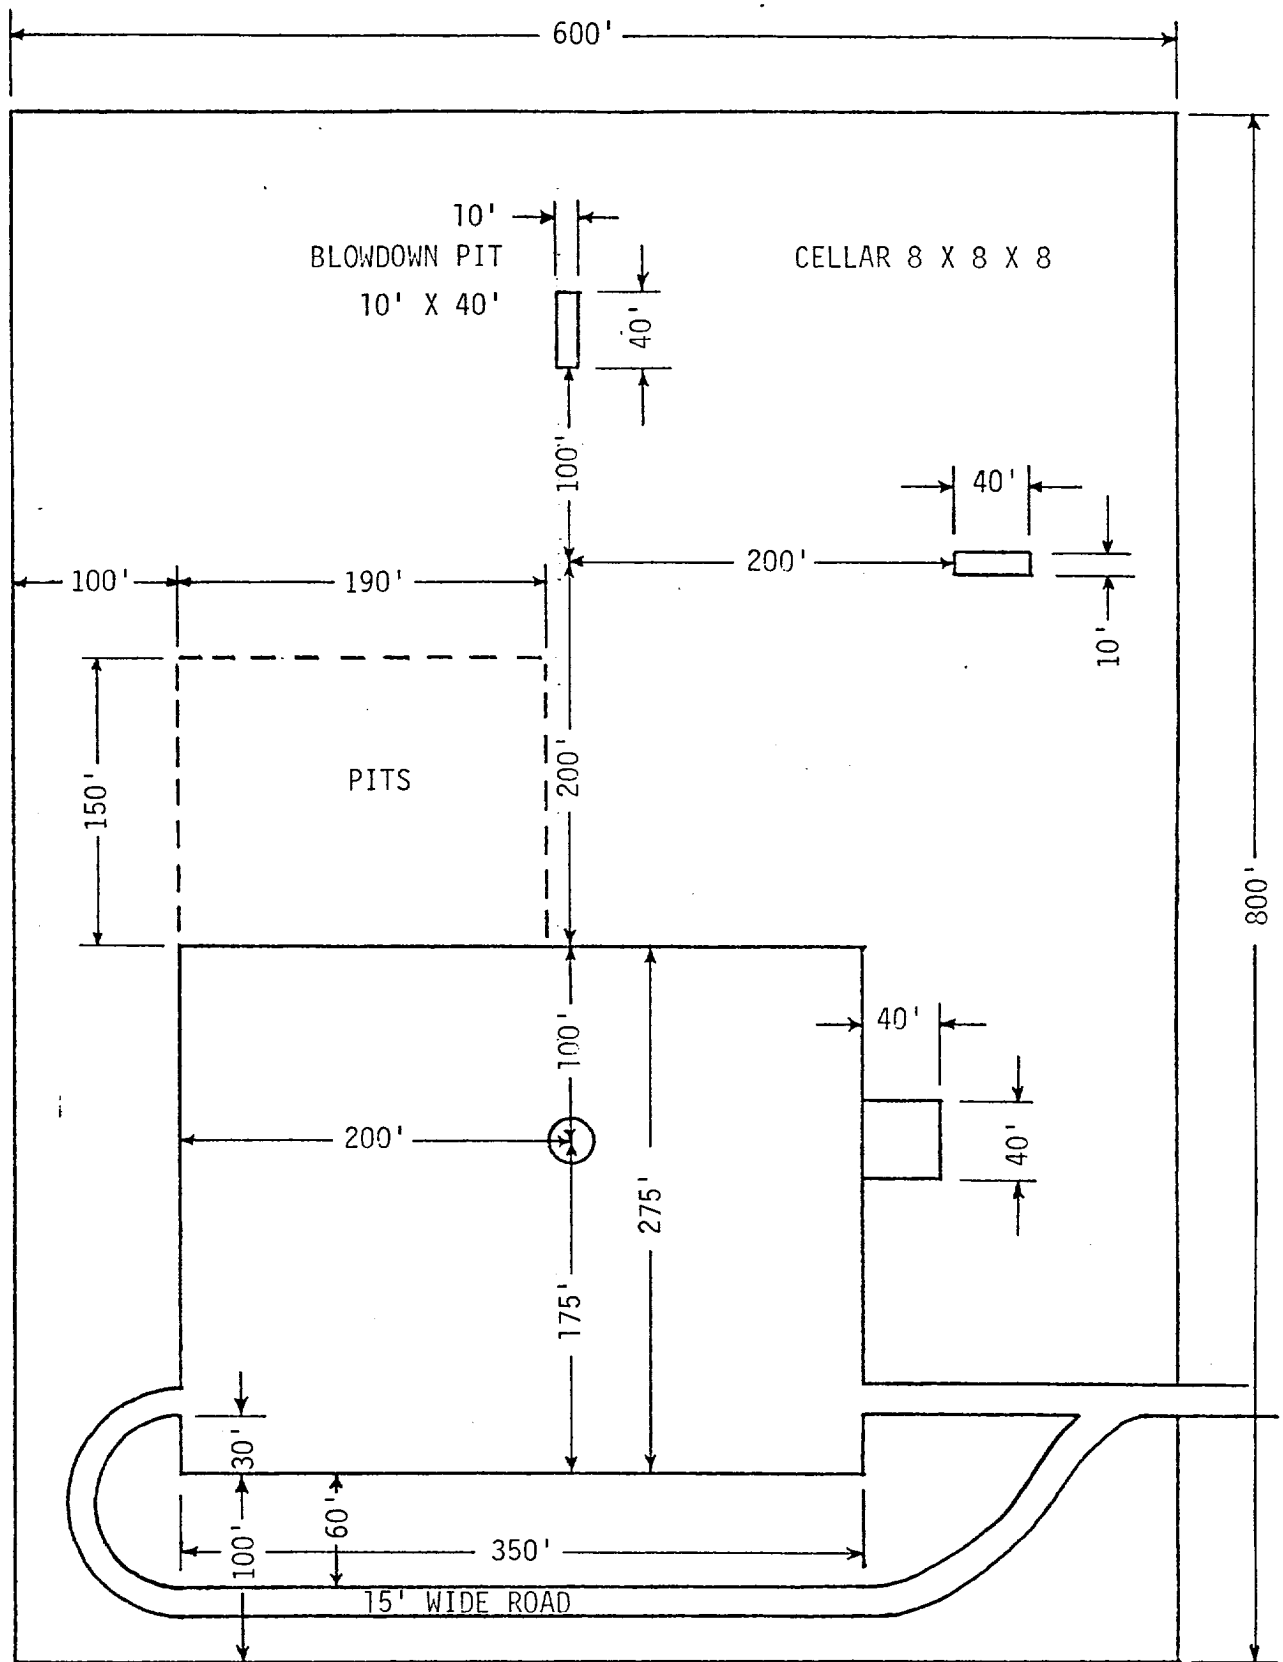

FOR WELL 8000' OR DEEPER

Empire South Deep Unit #22
 990 FNL 1980 FWL
 Sec. 31, T-17-S, R-29-E
 Eddy County
 Exhibit D