

PLAT LAYOUT HIG
WEK DRILLING

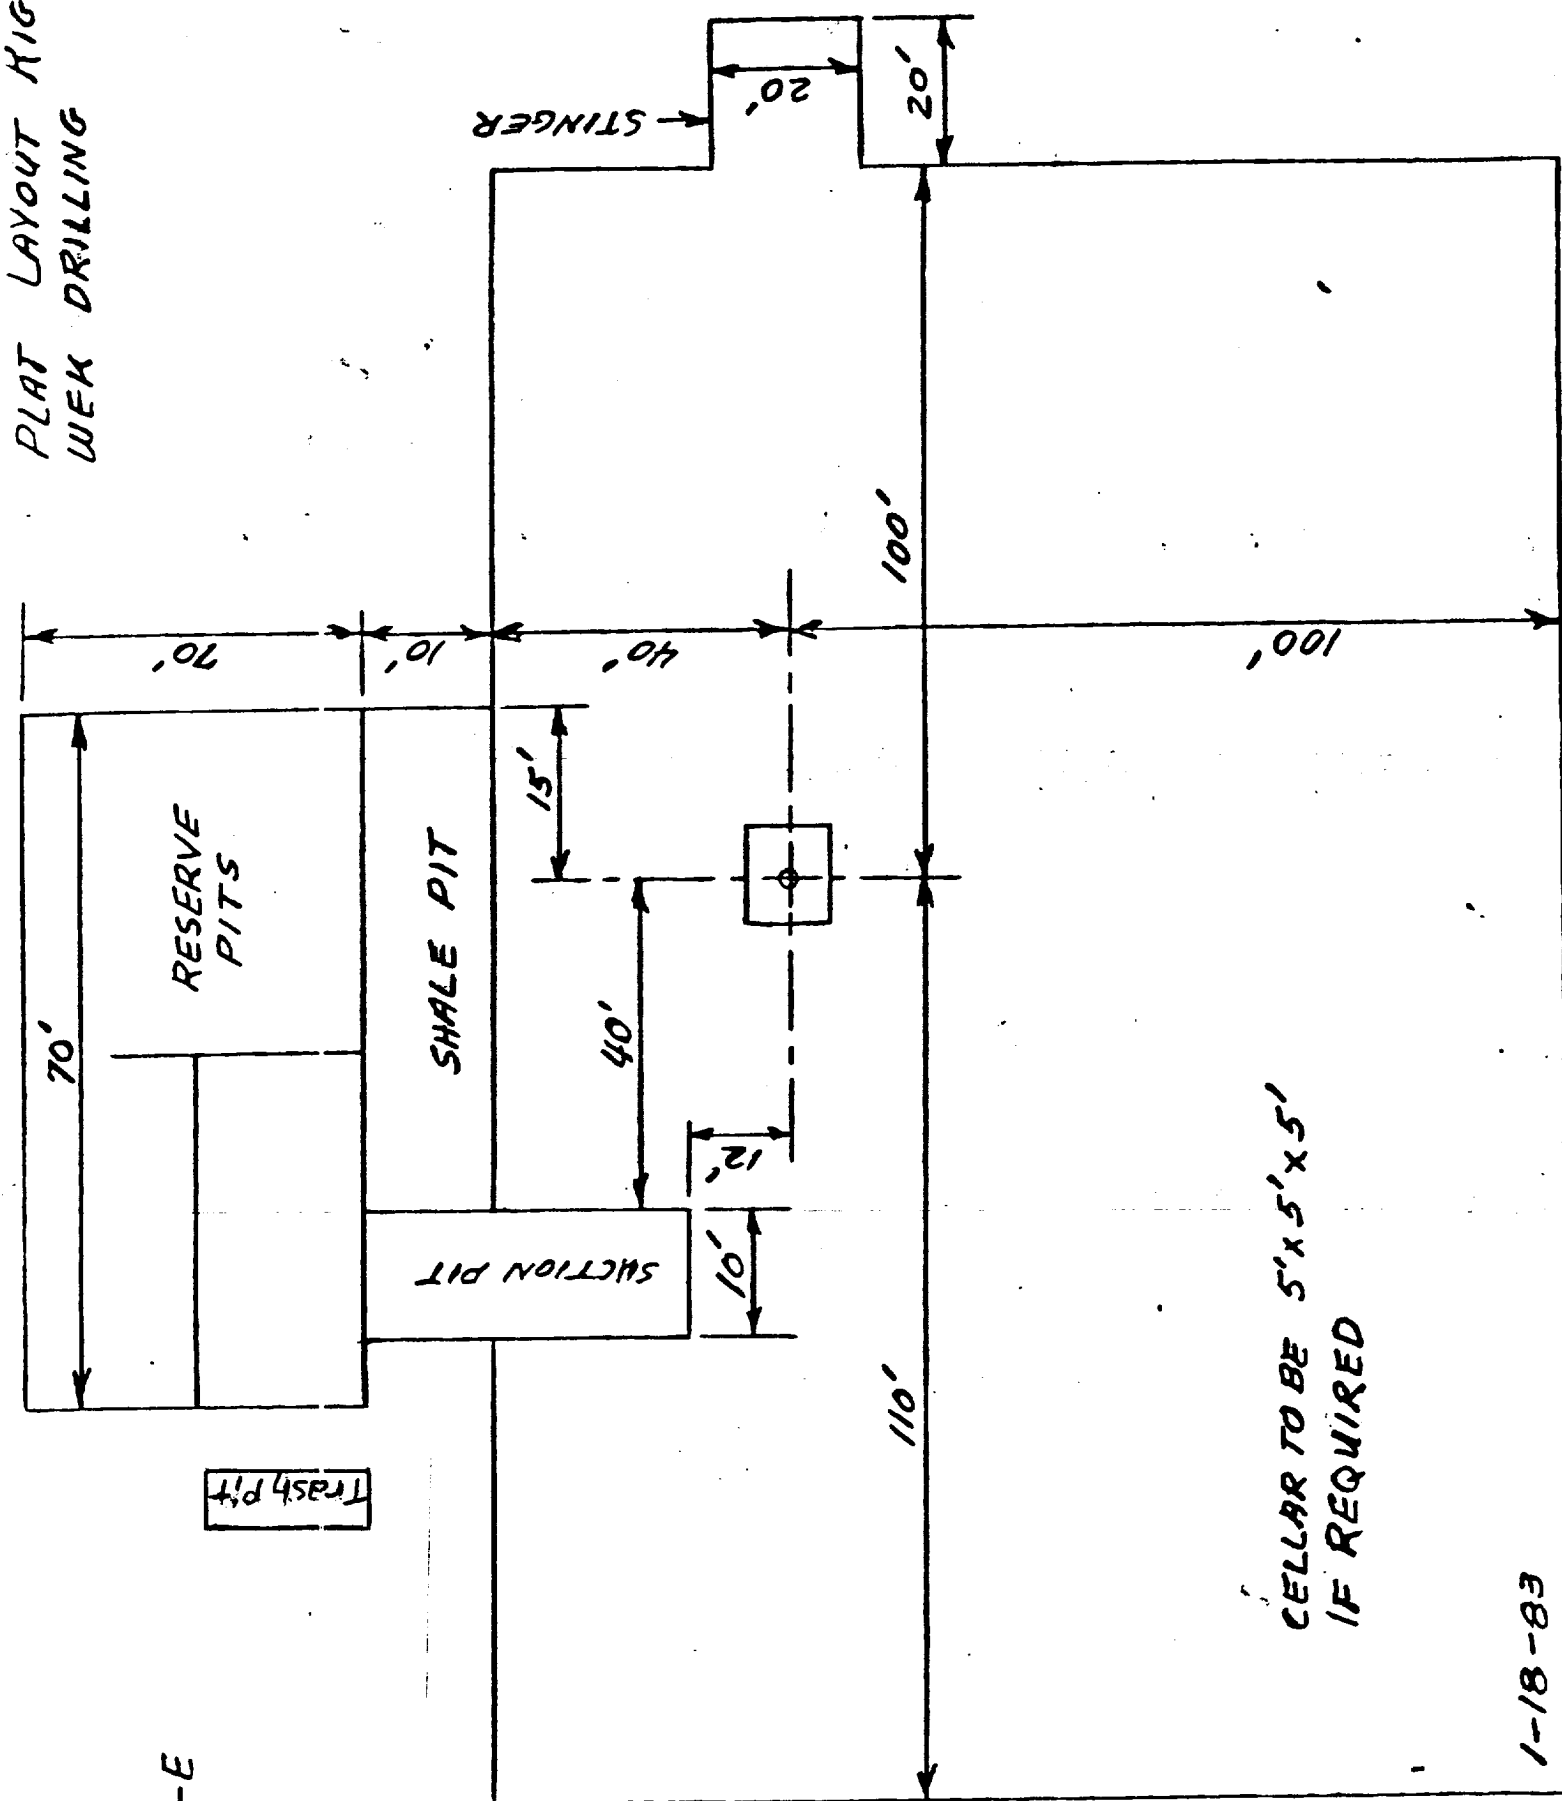


Exhibit #4

1-18-83