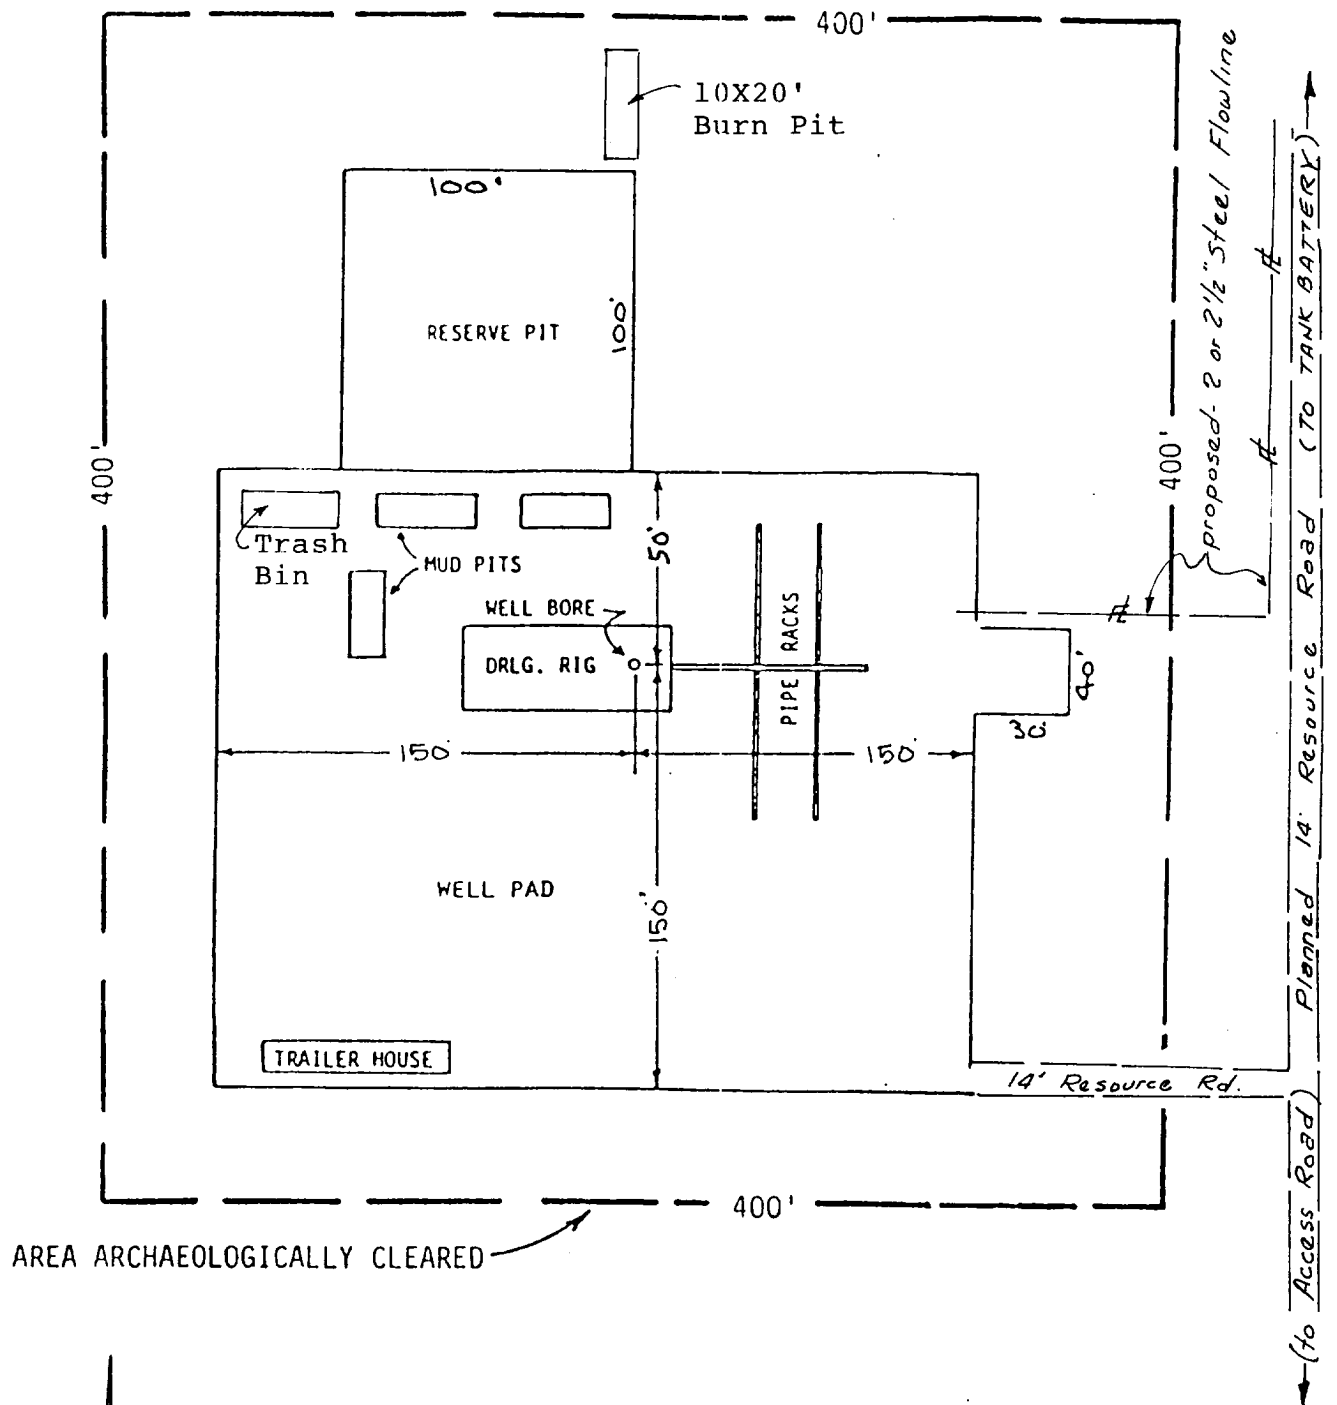


J. S. Piper 8/8/90

EXHIBIT "B"
DRILLING RIG LAYOUT
TEXACO INC.

KINCAID-WATSON FEDERAL NO. 3
1750' FNL & 1980' FEL Sec. 18, T18S, R31E,
NMPM., Eddy County, New Mexico

Scale: None

Sheet 7 of 8