

BEAT WESTERN DRILLING COMPANY
No.9 Mabel Hale Federal
SWNE Sec.11-19S-30E
Eddy County, N.M.

NM-0560353

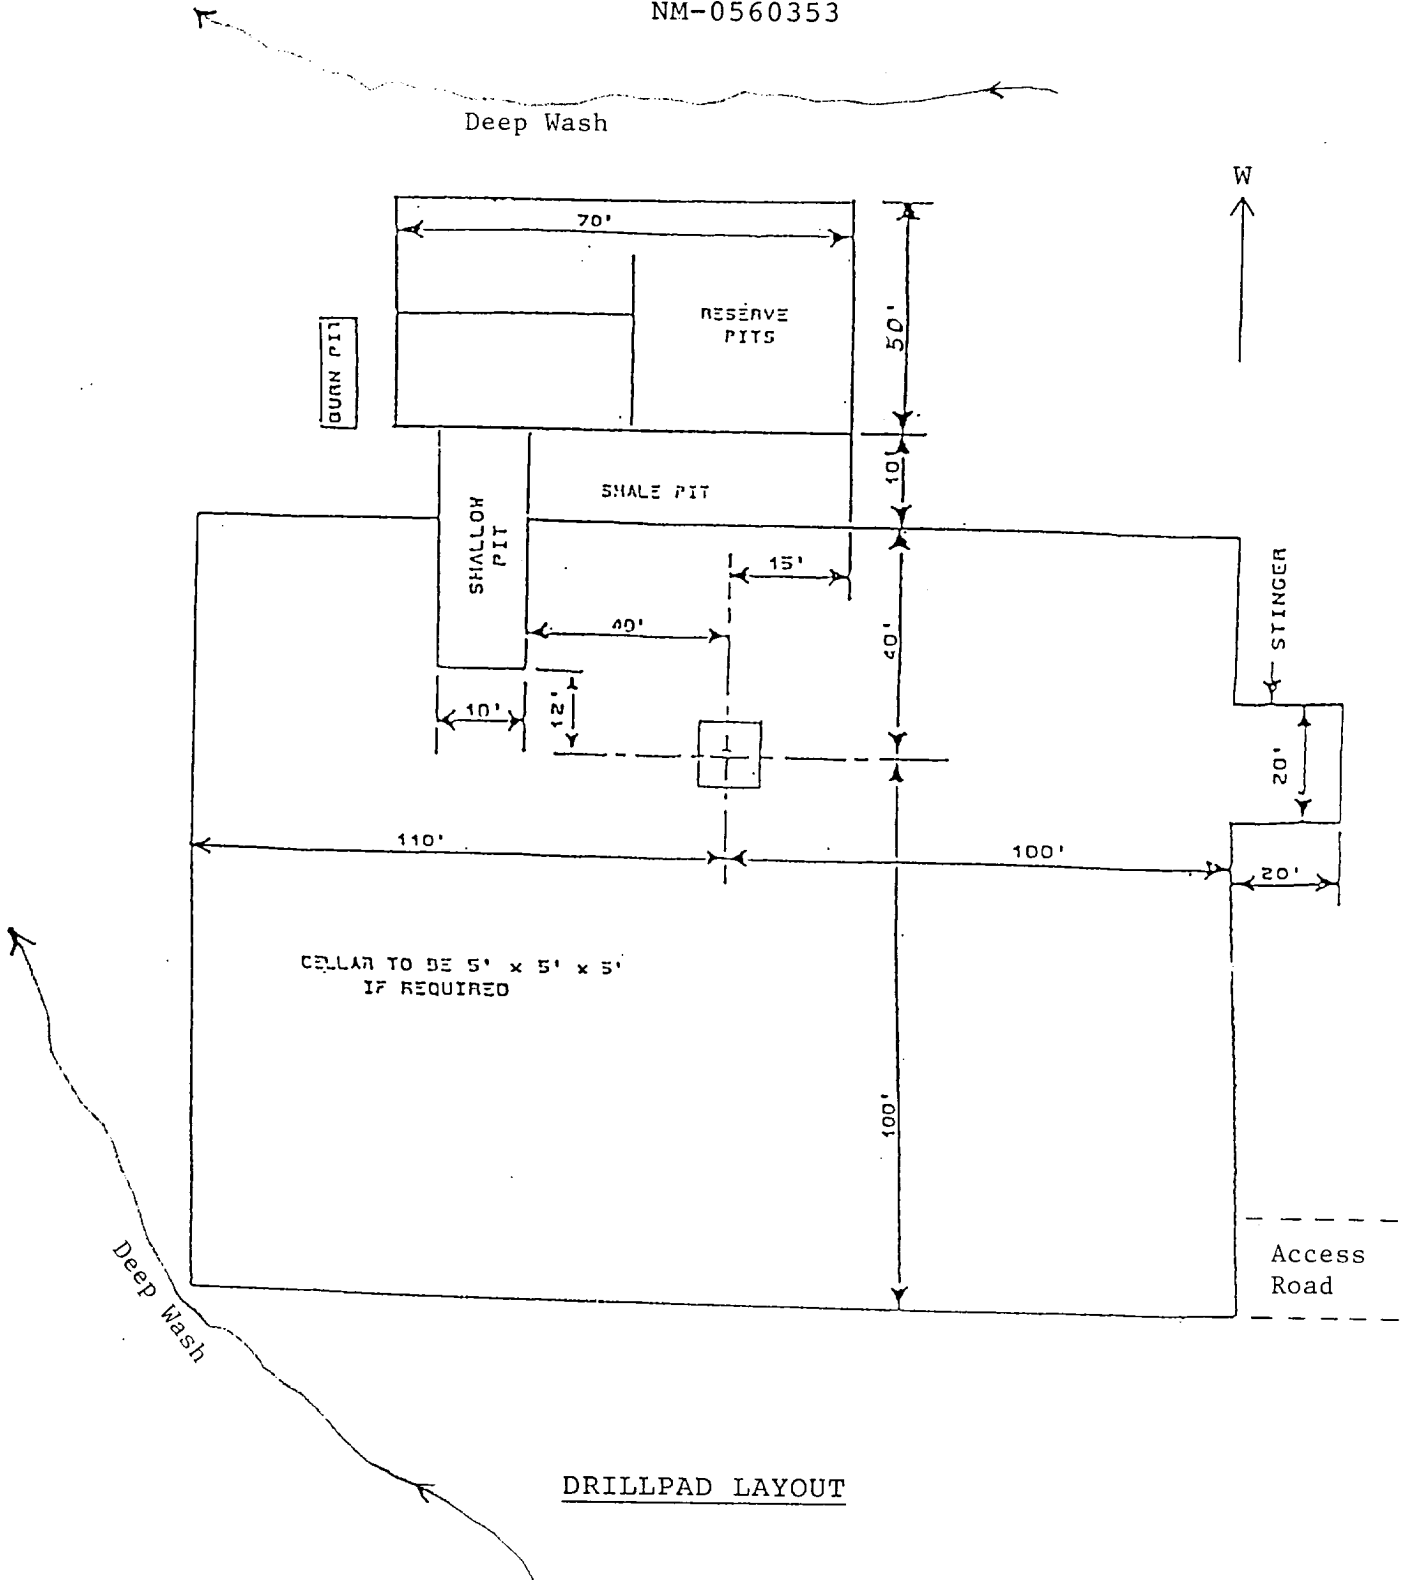


EXHIBIT C