


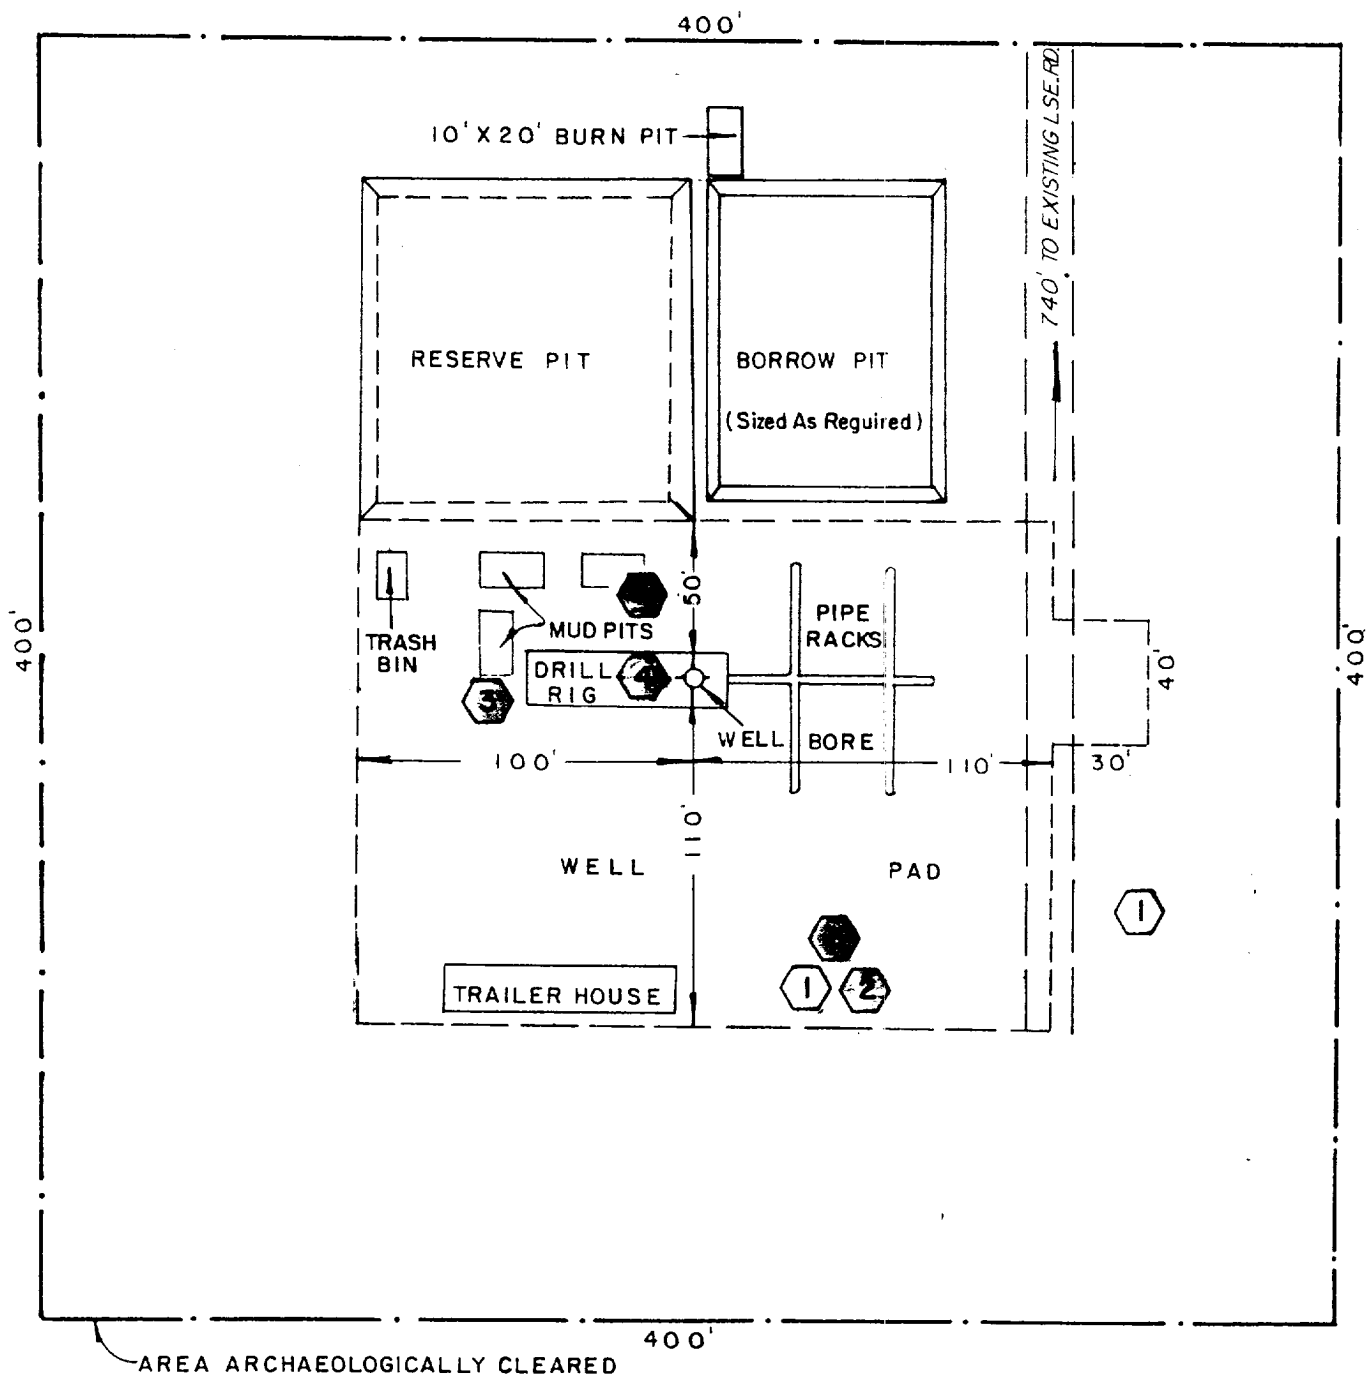

H₂S SAFETY EQUIPMENT

- ① BRIEFING STATION
- ② H₂S SAFETY TRAILER
- ③ WINDSOCKS
- ④ H₂S DETECTORS, - SHALE SHAKER, ROTATING, RIG FLOOR

TEXACO EXPLORATION AND PRODUCTION INC
COTTON DRAW UNIT #76

990' FSL & 990' FWL
Sec. 35, Township 24 South, Range 31 East, N.M.P.M.
Eddy County, New Mexico

EXHIBIT "C" DRILLING RIG LAYOUT

DRAWN BY: F. L. D. SCALE: 1" = 60'
APPROVED: ROYCE D. MARIOTT DATE: 3-31-93