



EXHIBIT G
 PLAT OF LL LOCATION AND LEASE ROADS
 SANTA FE ENERGY OPERATING PARTNERS, L.P.
 N. PURE GOLD "9" FED NO. 6
 990' FNL & 2100' FWL
 SEC 9, T-23-S, R-31-E
 EDDY COUNTY, NEW MEXICO

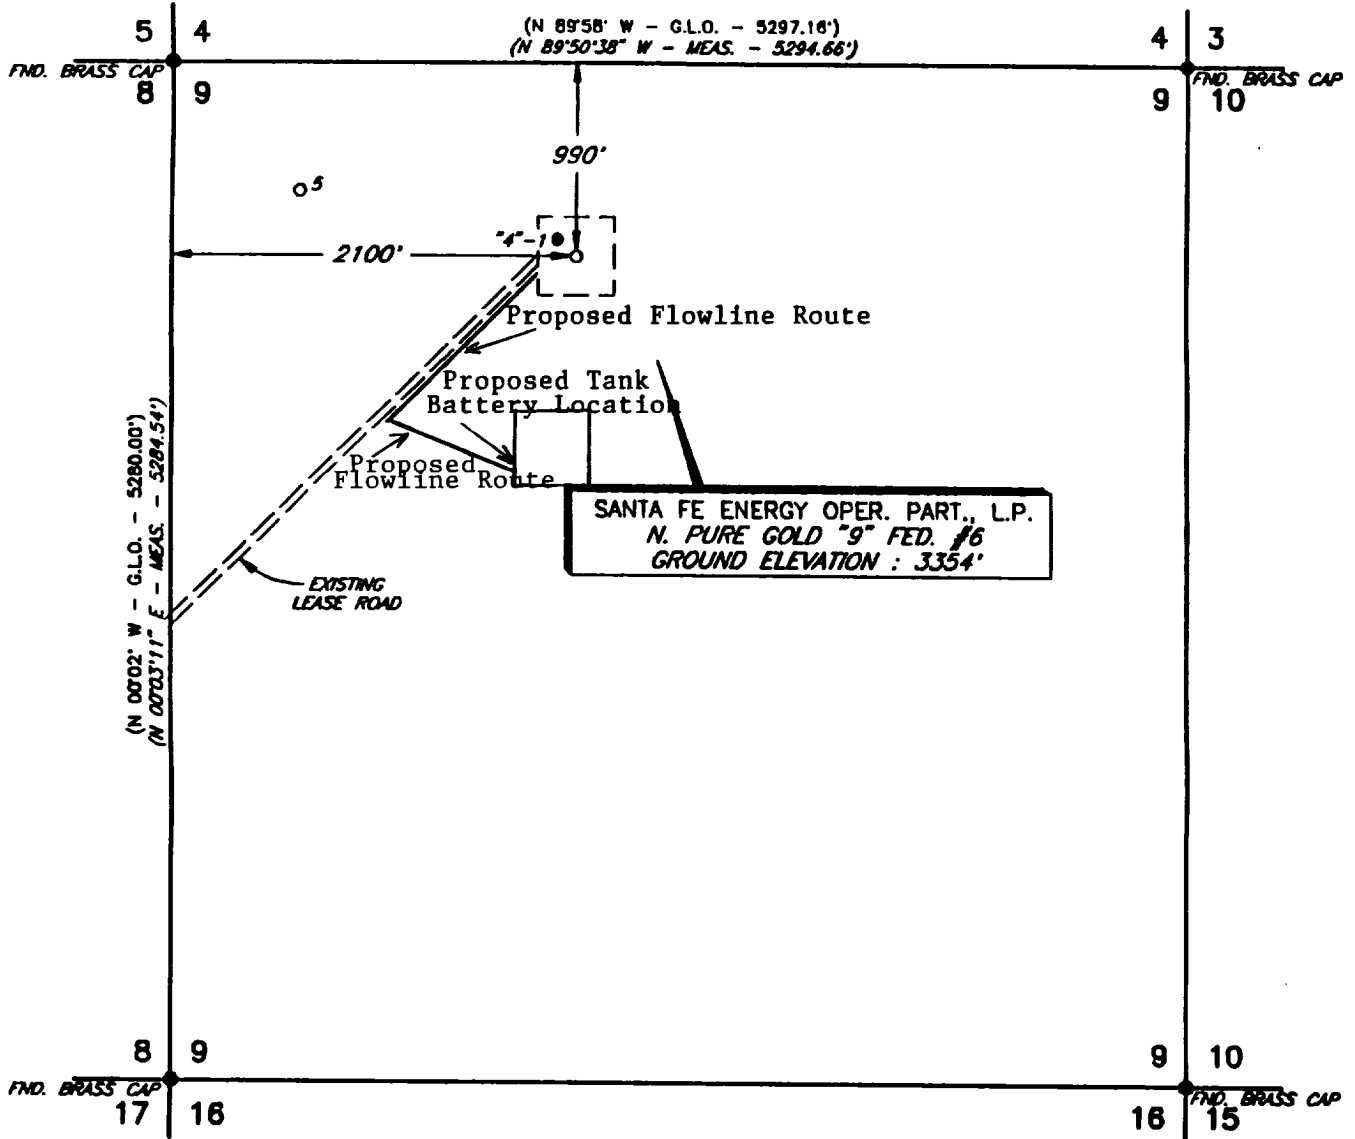

PLAN VIEW
 1" = 1000'

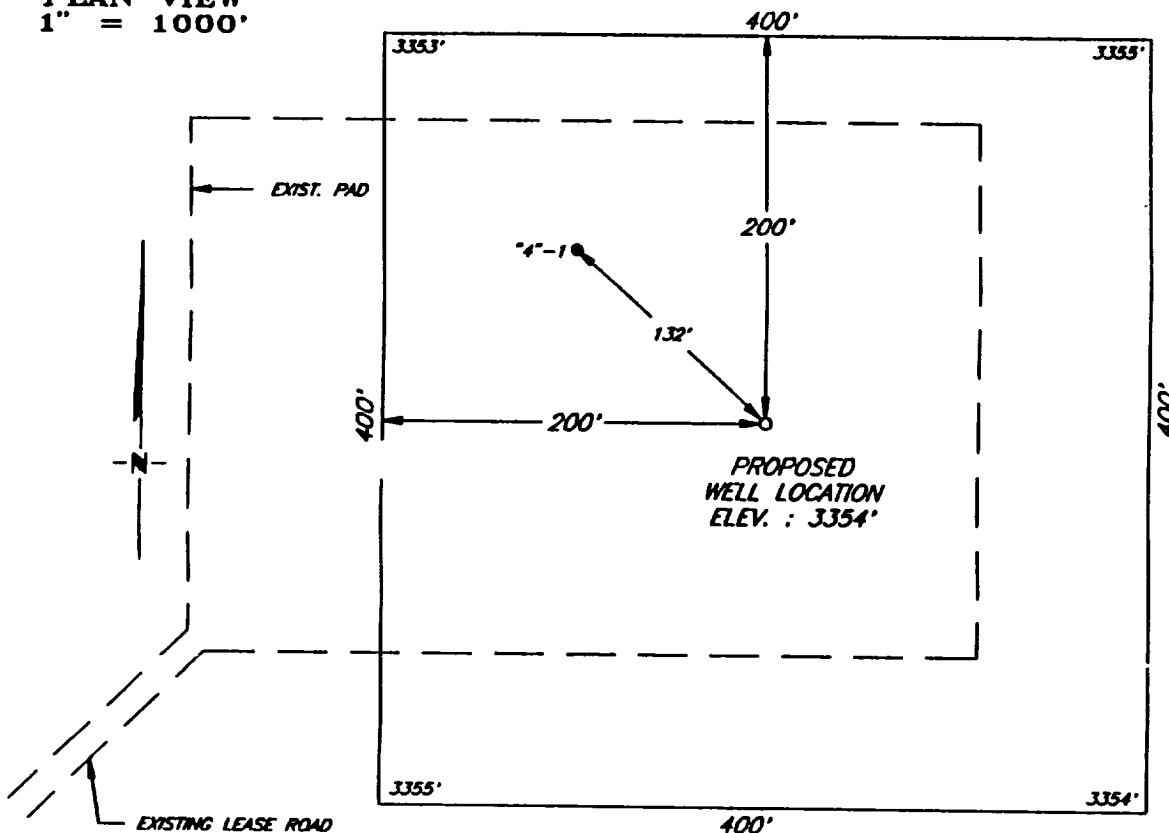

DETAIL VIEW
 1" = 100'

SANTA FE ENERGY RESOURCES, INC.
 MIDLAND, TEXAS

SURVEYING AND MAPPING BY
 TOPOGRAPHIC LAND SURVEYORS
 MIDLAND, TEXAS

SCALE: AS SHOWN
 DATE: SEPTEMBER 30, 1993
 JOB NO.: 99309

48 SE
 SHEET : 1 OF 1

NO.	REVISION	DATE	BY
SURVEYED BY:	R.R.		
DRAWN BY:	C.S.		
APPROVED BY:	L.B.		