


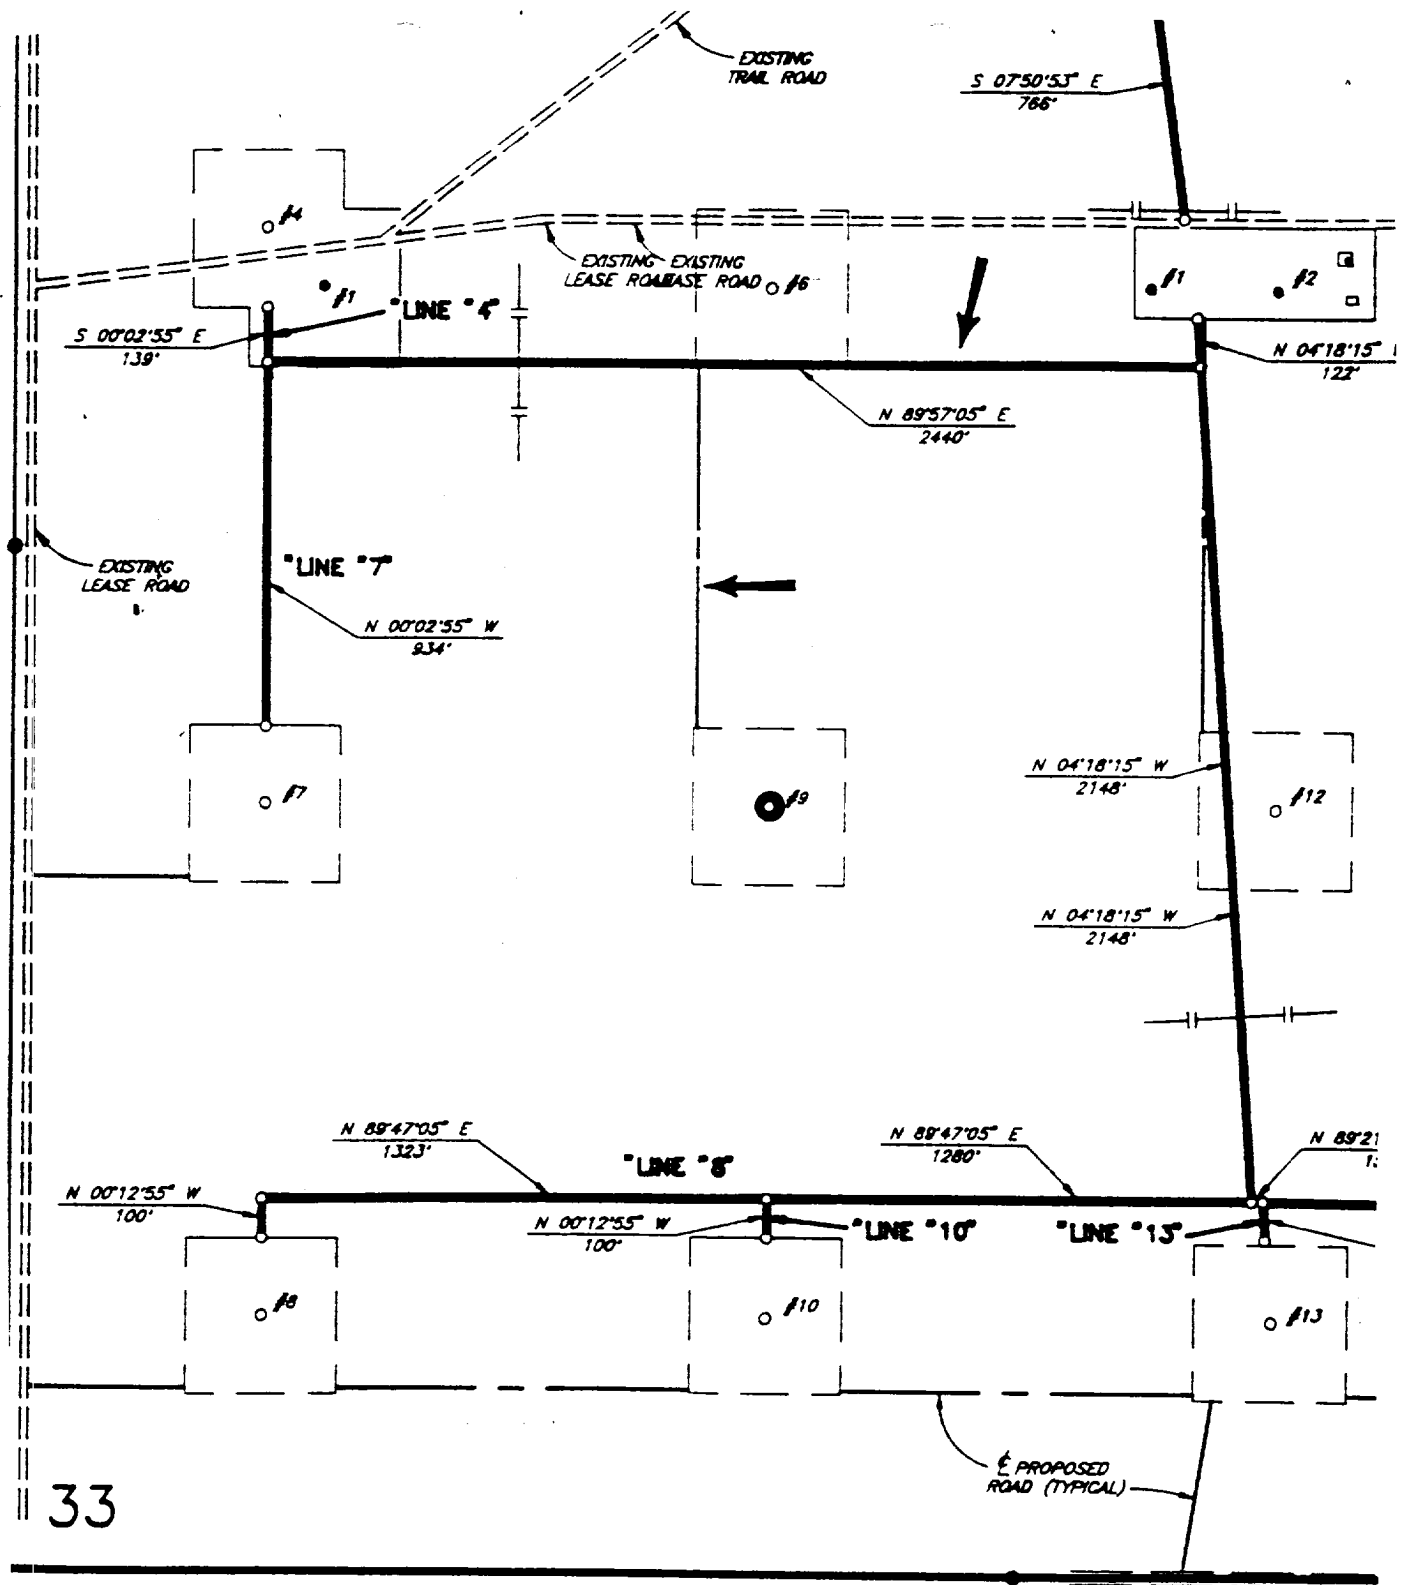

33

4

(WEST - G.L.O. - 2640.00')
(N 89°59'30" E - MEAS. - 2640.74')

EXHIBIT F - FLOWLINE ROUTE

SANTA FE ENERGY OPERATING PARTNERS, L.P.
STERLING SILVER "33" FEDERAL NO.9
1980' FSL & 1980' FWL
SEC.33, T23S, R31E
EDDY COUNTY, NEW MEXICO