



EXHIBIT G
PLAT OF L LOCATION AND LEASE ROADS
SANTA FE ENERGY OPERATING PARTNERS, L.P.
N. PURE GOLD "9" FED NO. 11
1980' FNL & 1980' FEL
SEC 9, T-23-S,R-31-E
EDDY COUNTY, NEW MEXICO

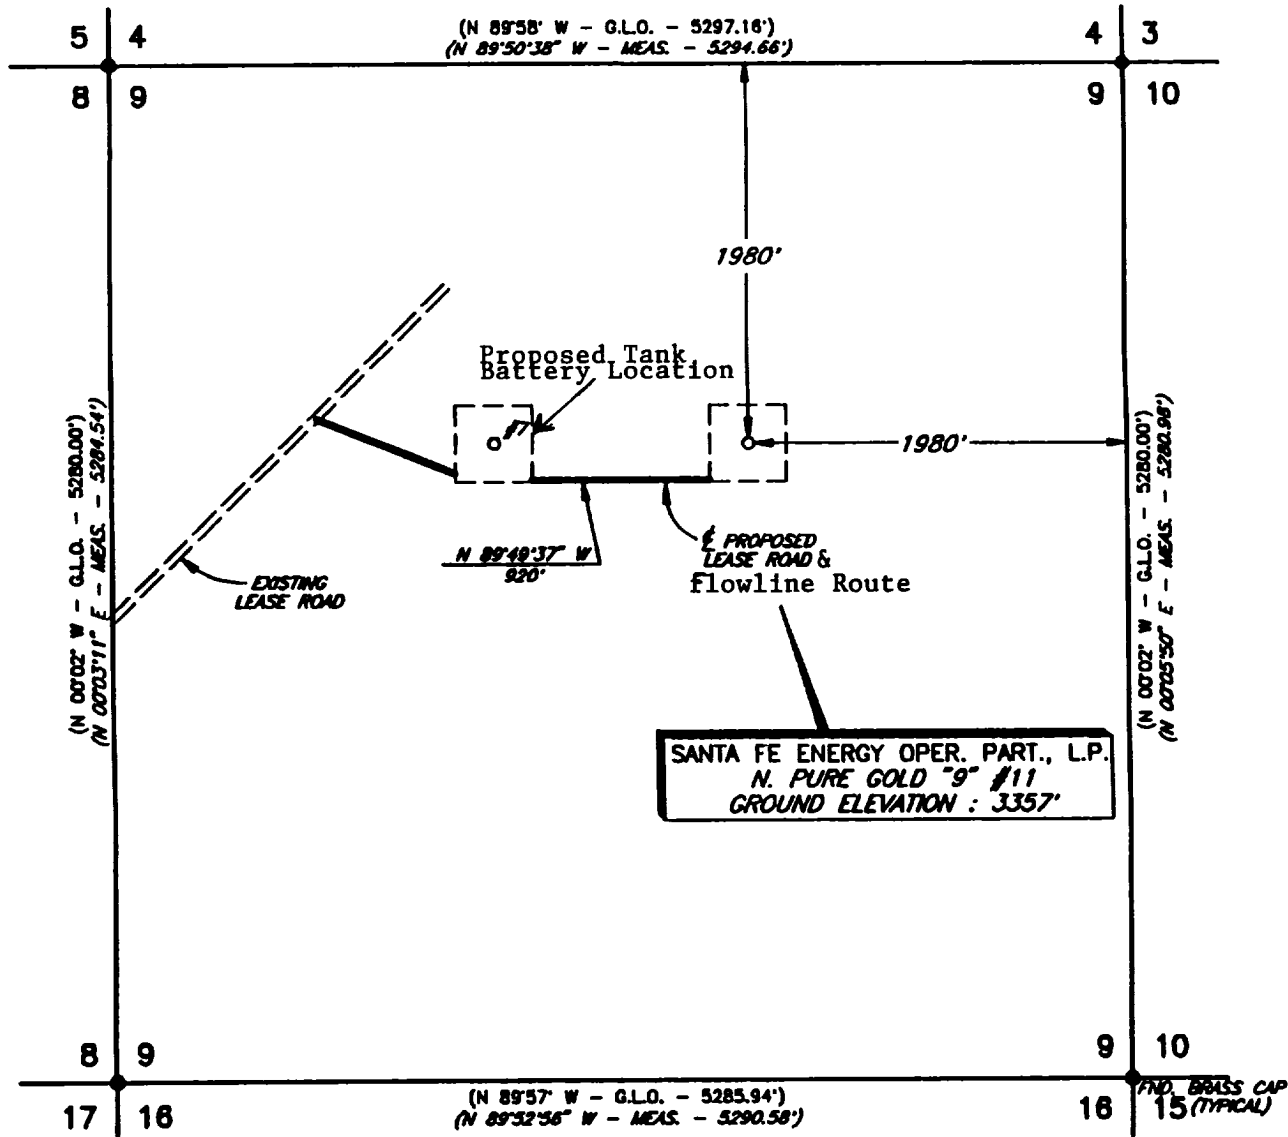

PLAN VIEW
1" = 1000'

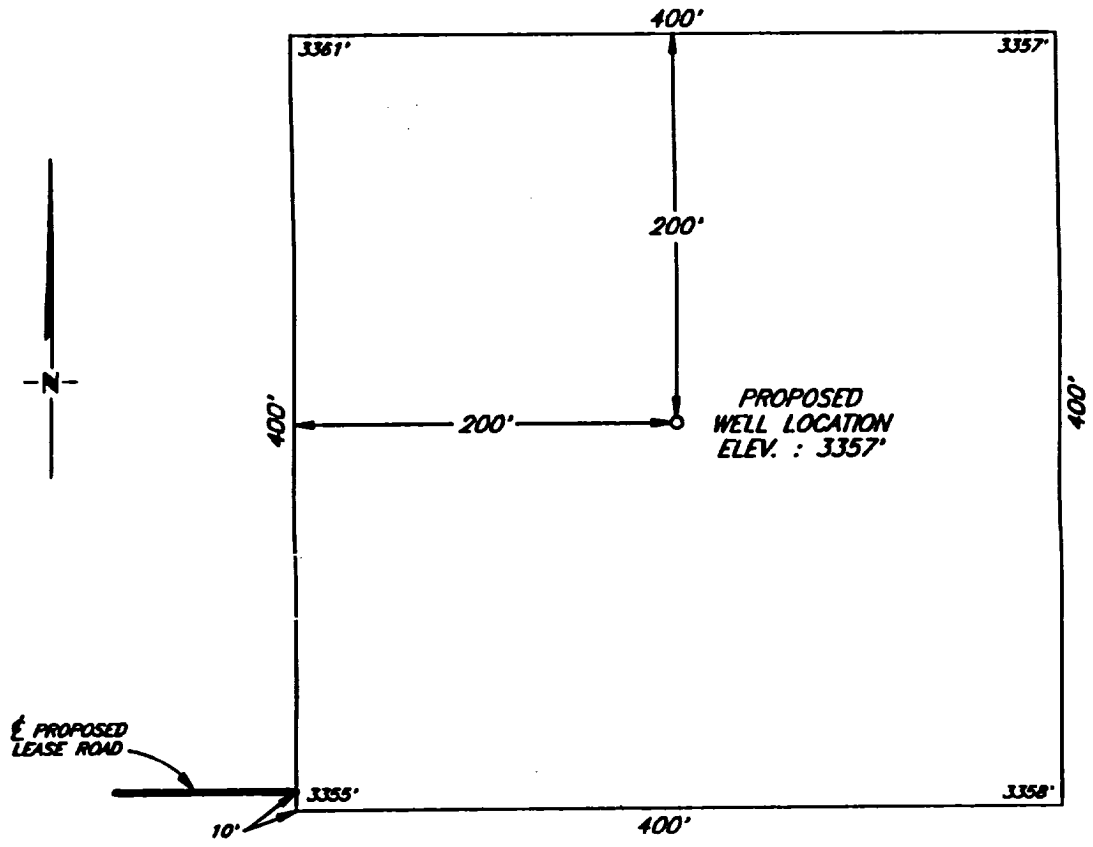

DETAIL VIEW
1" = 100'

				SANTA FE ENERGY OPER. PART., L.P. <i>MIDLAND, TEXAS</i>	SCALE: AS SHOWN
					DATE: AUGUST 27, 1993
NO.	REVISION	DATE	BY		JOB NO.: 98268
SURVEYED BY: R.R.		<i>SURVEYING AND MAPPING BY</i> TOPOGRAPHIC LAND SURVEYORS <i>MIDLAND, TEXAS</i>			48 SE
DRAWN BY: V.B.					
APPROVED BY: L.B.					SHEET : 1 OF 1