



EXHIBIT G
PLAT OF WELL LOCATION AND LEASE ROADS
SANTA FE ENERGY OPERATING PARTNERS, L.P.
N. PURE GOLD "9" FED NO. 13
990' FNL & 660' FEL
SEC 9, T-23-S, R-31-E
EDDY COUNTY, NEW MEXICO

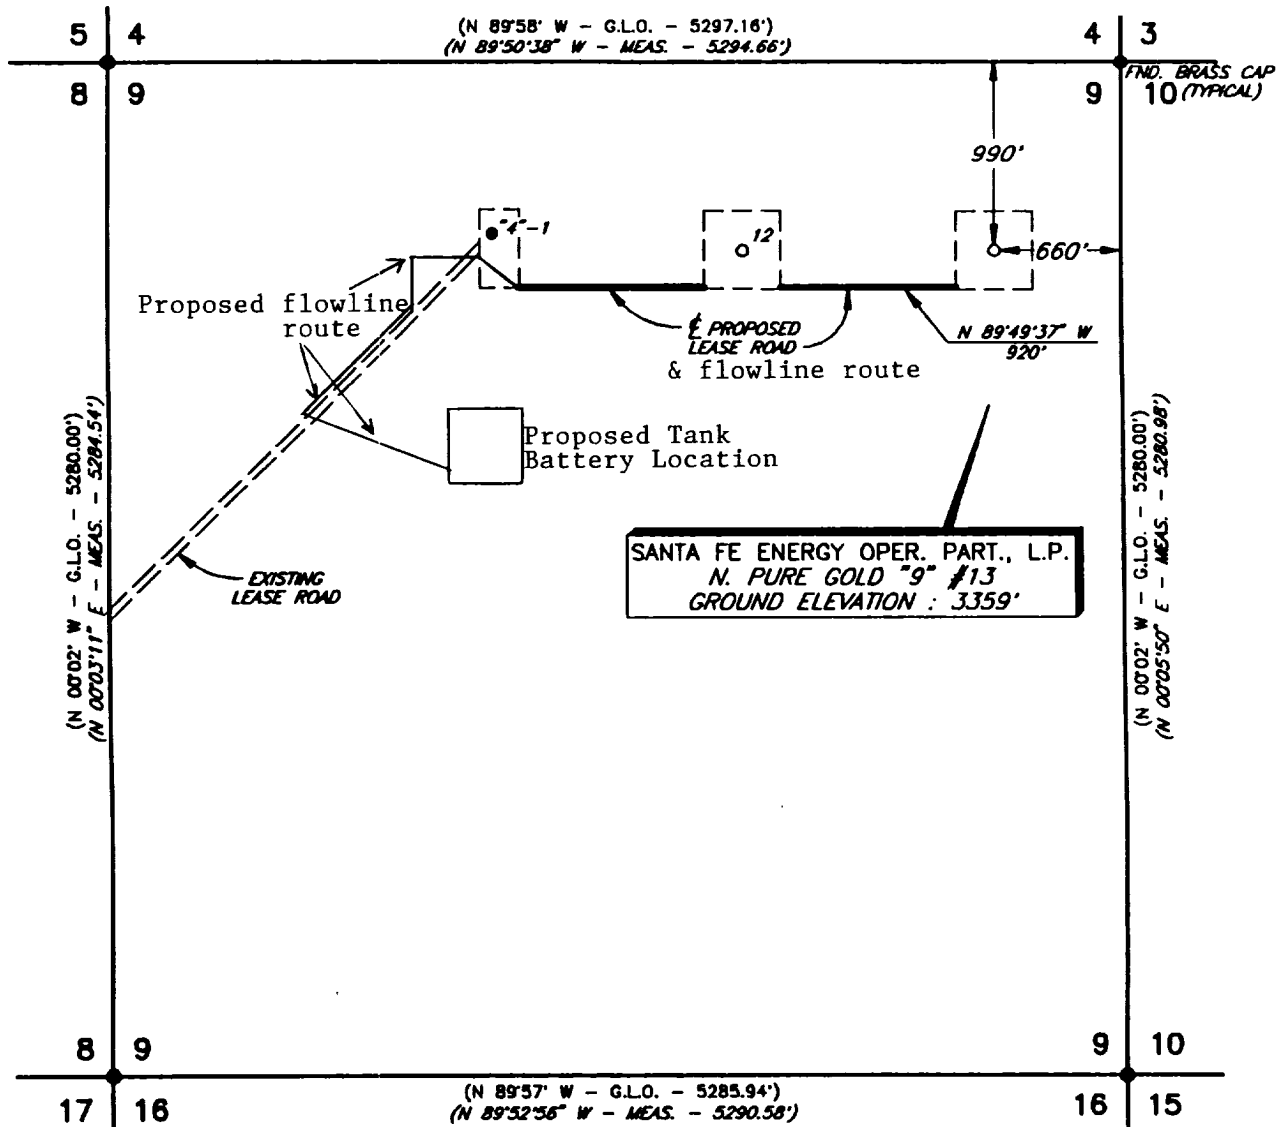

PLAN VIEW
1" = 1000'

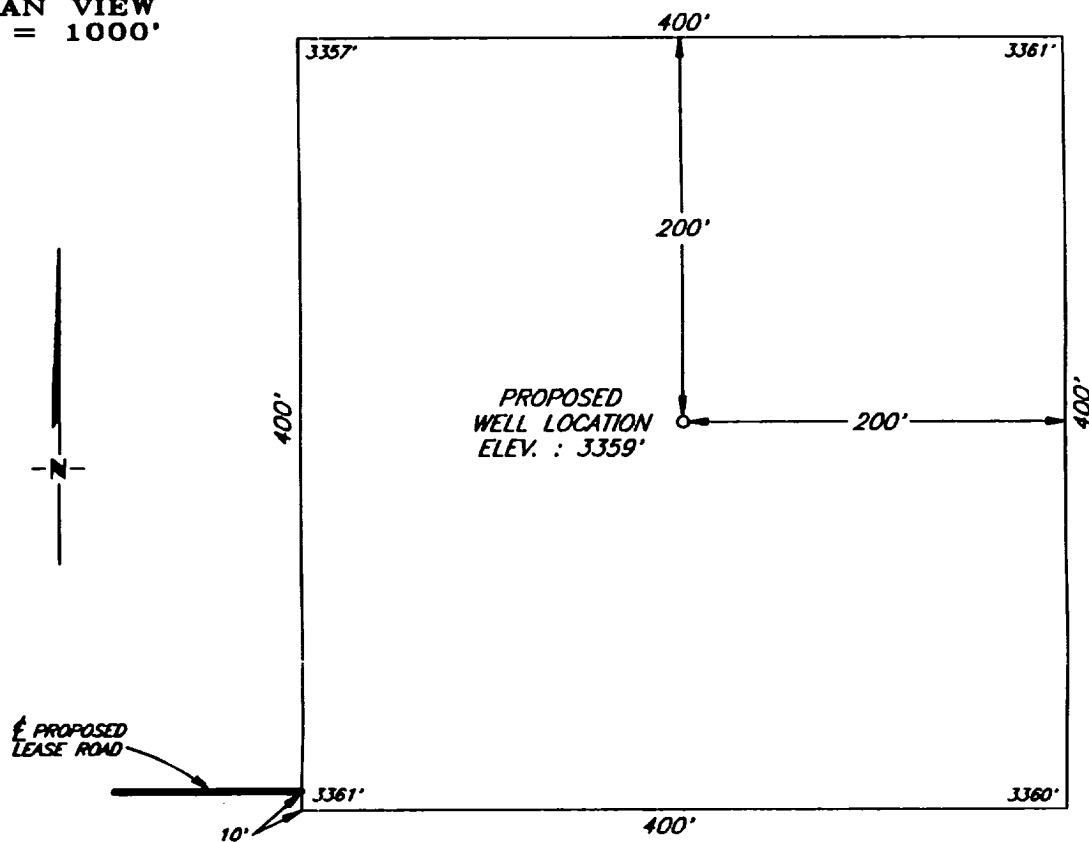

DETAIL VIEW
1" = 100'

				SANTA FE ENERGY OPER. PART., L.P. <i>MIDLAND, TEXAS</i>	SCALE: AS SHOWN
					DATE: AUGUST 27, 1993
NO.	REVISION	DATE	BY		JOB NO.: 98265
SURVEYED BY:		R.R.		<i>SURVEYING AND MAPPING BY</i> TOPOGRAPHIC LAND SURVEYORS <i>MIDLAND, TEXAS</i>	48 SE
DRAWN BY:		V.B.			
APPROVED BY:		L.B.			SHEET : 1 OF 1