



EXHIBIT G
PLAT OF WELL LOCATION AND LEASE ROADS
SANTA FE ENERGY OPERATING PARTNERS, L.P.
N. PURE GOLD "9" FED NO. 14
1980' FNL & 660' FEL
SEC 9, T-23-S,R-31-E
EDDY COUNTY, NEW MEXICO

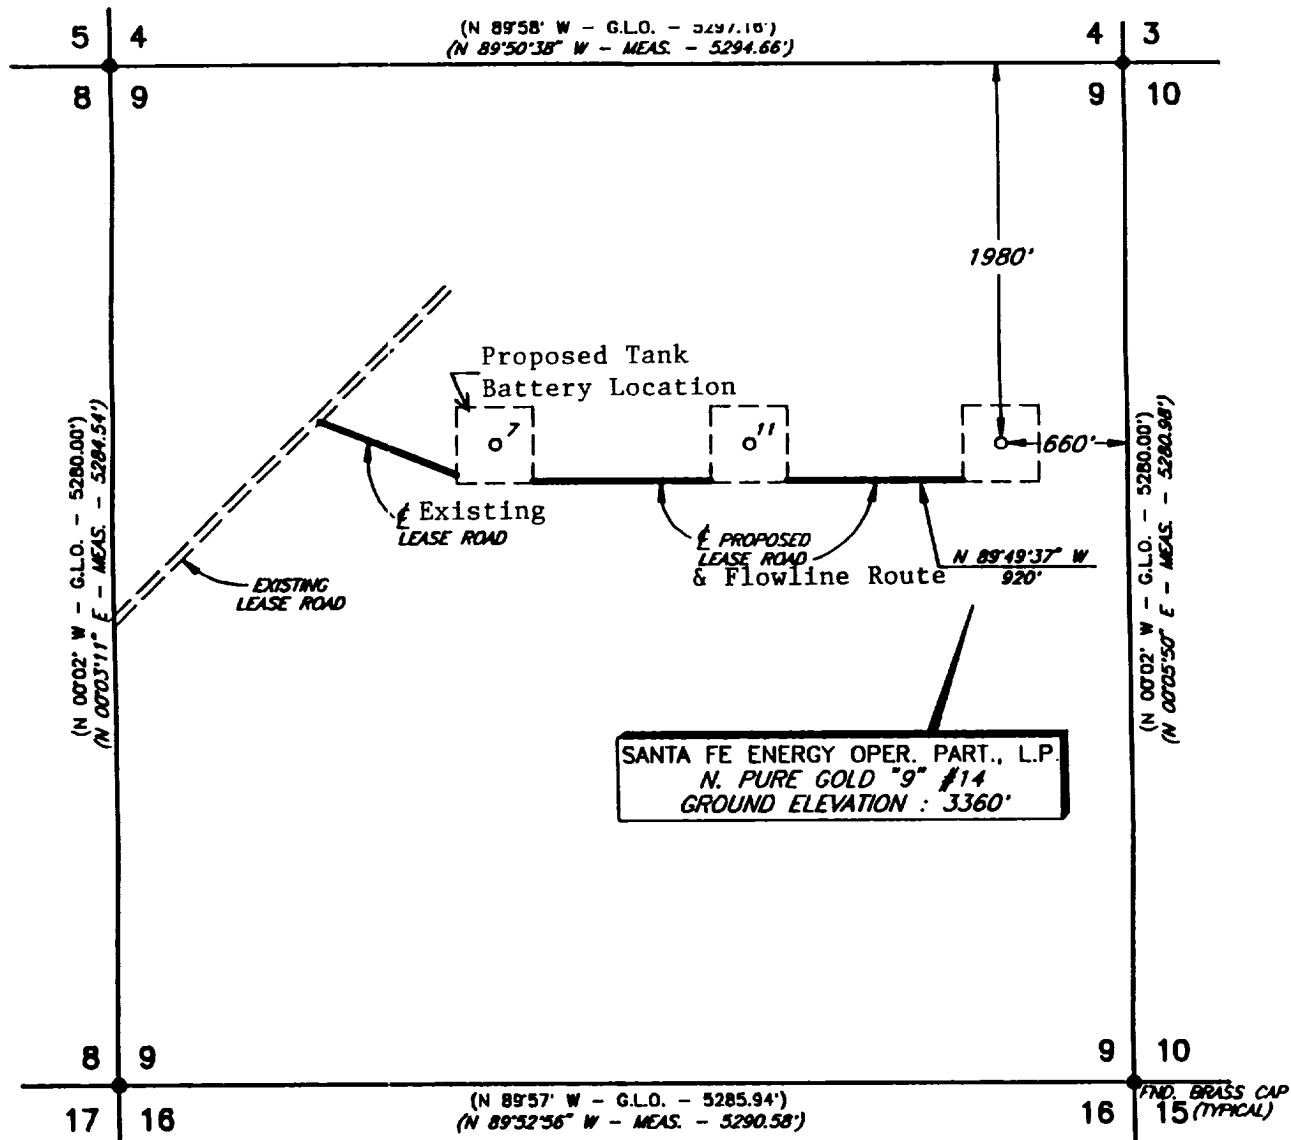

PLAN VIEW
1" = 1000'

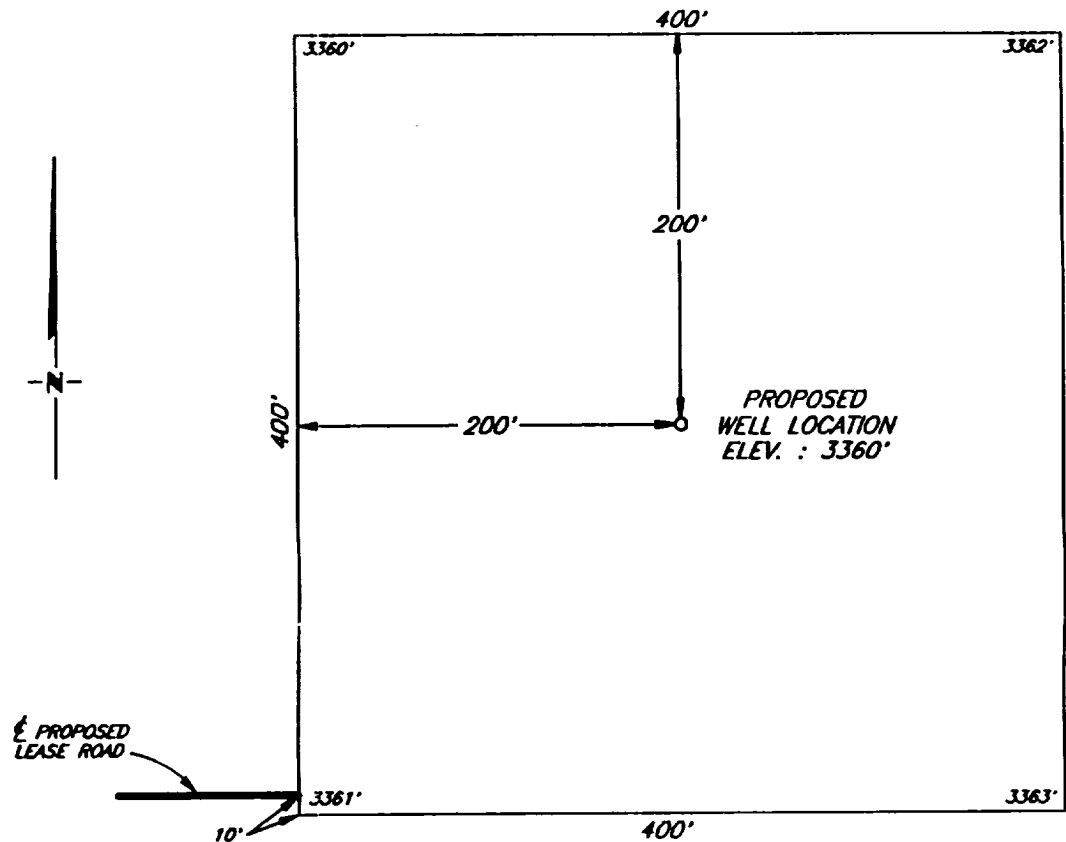

DETAIL VIEW
1" = 100'

NO.				REVISION				DATE				BY			
SURVEYED BY:				R.R.				DRAWN BY:				V.B.			
APPROVED BY:				L.B.				SANTA FE ENERGY OPE. PART., L.P.				MIDLAND, TEXAS			
SURVEYING AND MAPPING BY				TOPOGRAPHIC LAND SURVEYORS				MIDLAND, TEXAS				SCALE: AS SHOWN			
DATE:				AUGUST 27, 1993				JOB NO.:				98286			
SHEET :				1 OF 1				48 SE							