


PLAT SHOWING PROPOSED
WELL LOCATION AND LEASE ROAD IN
SECTION 16 & 21, T-23-S, R-31-E, N.M.P.M.
EDDY COUNTY, NEW MEXICO

Exhibit E
Kaiser-Francis Oil Company
Pure Gold "A" Fed #14
Eddy County, New Mexico

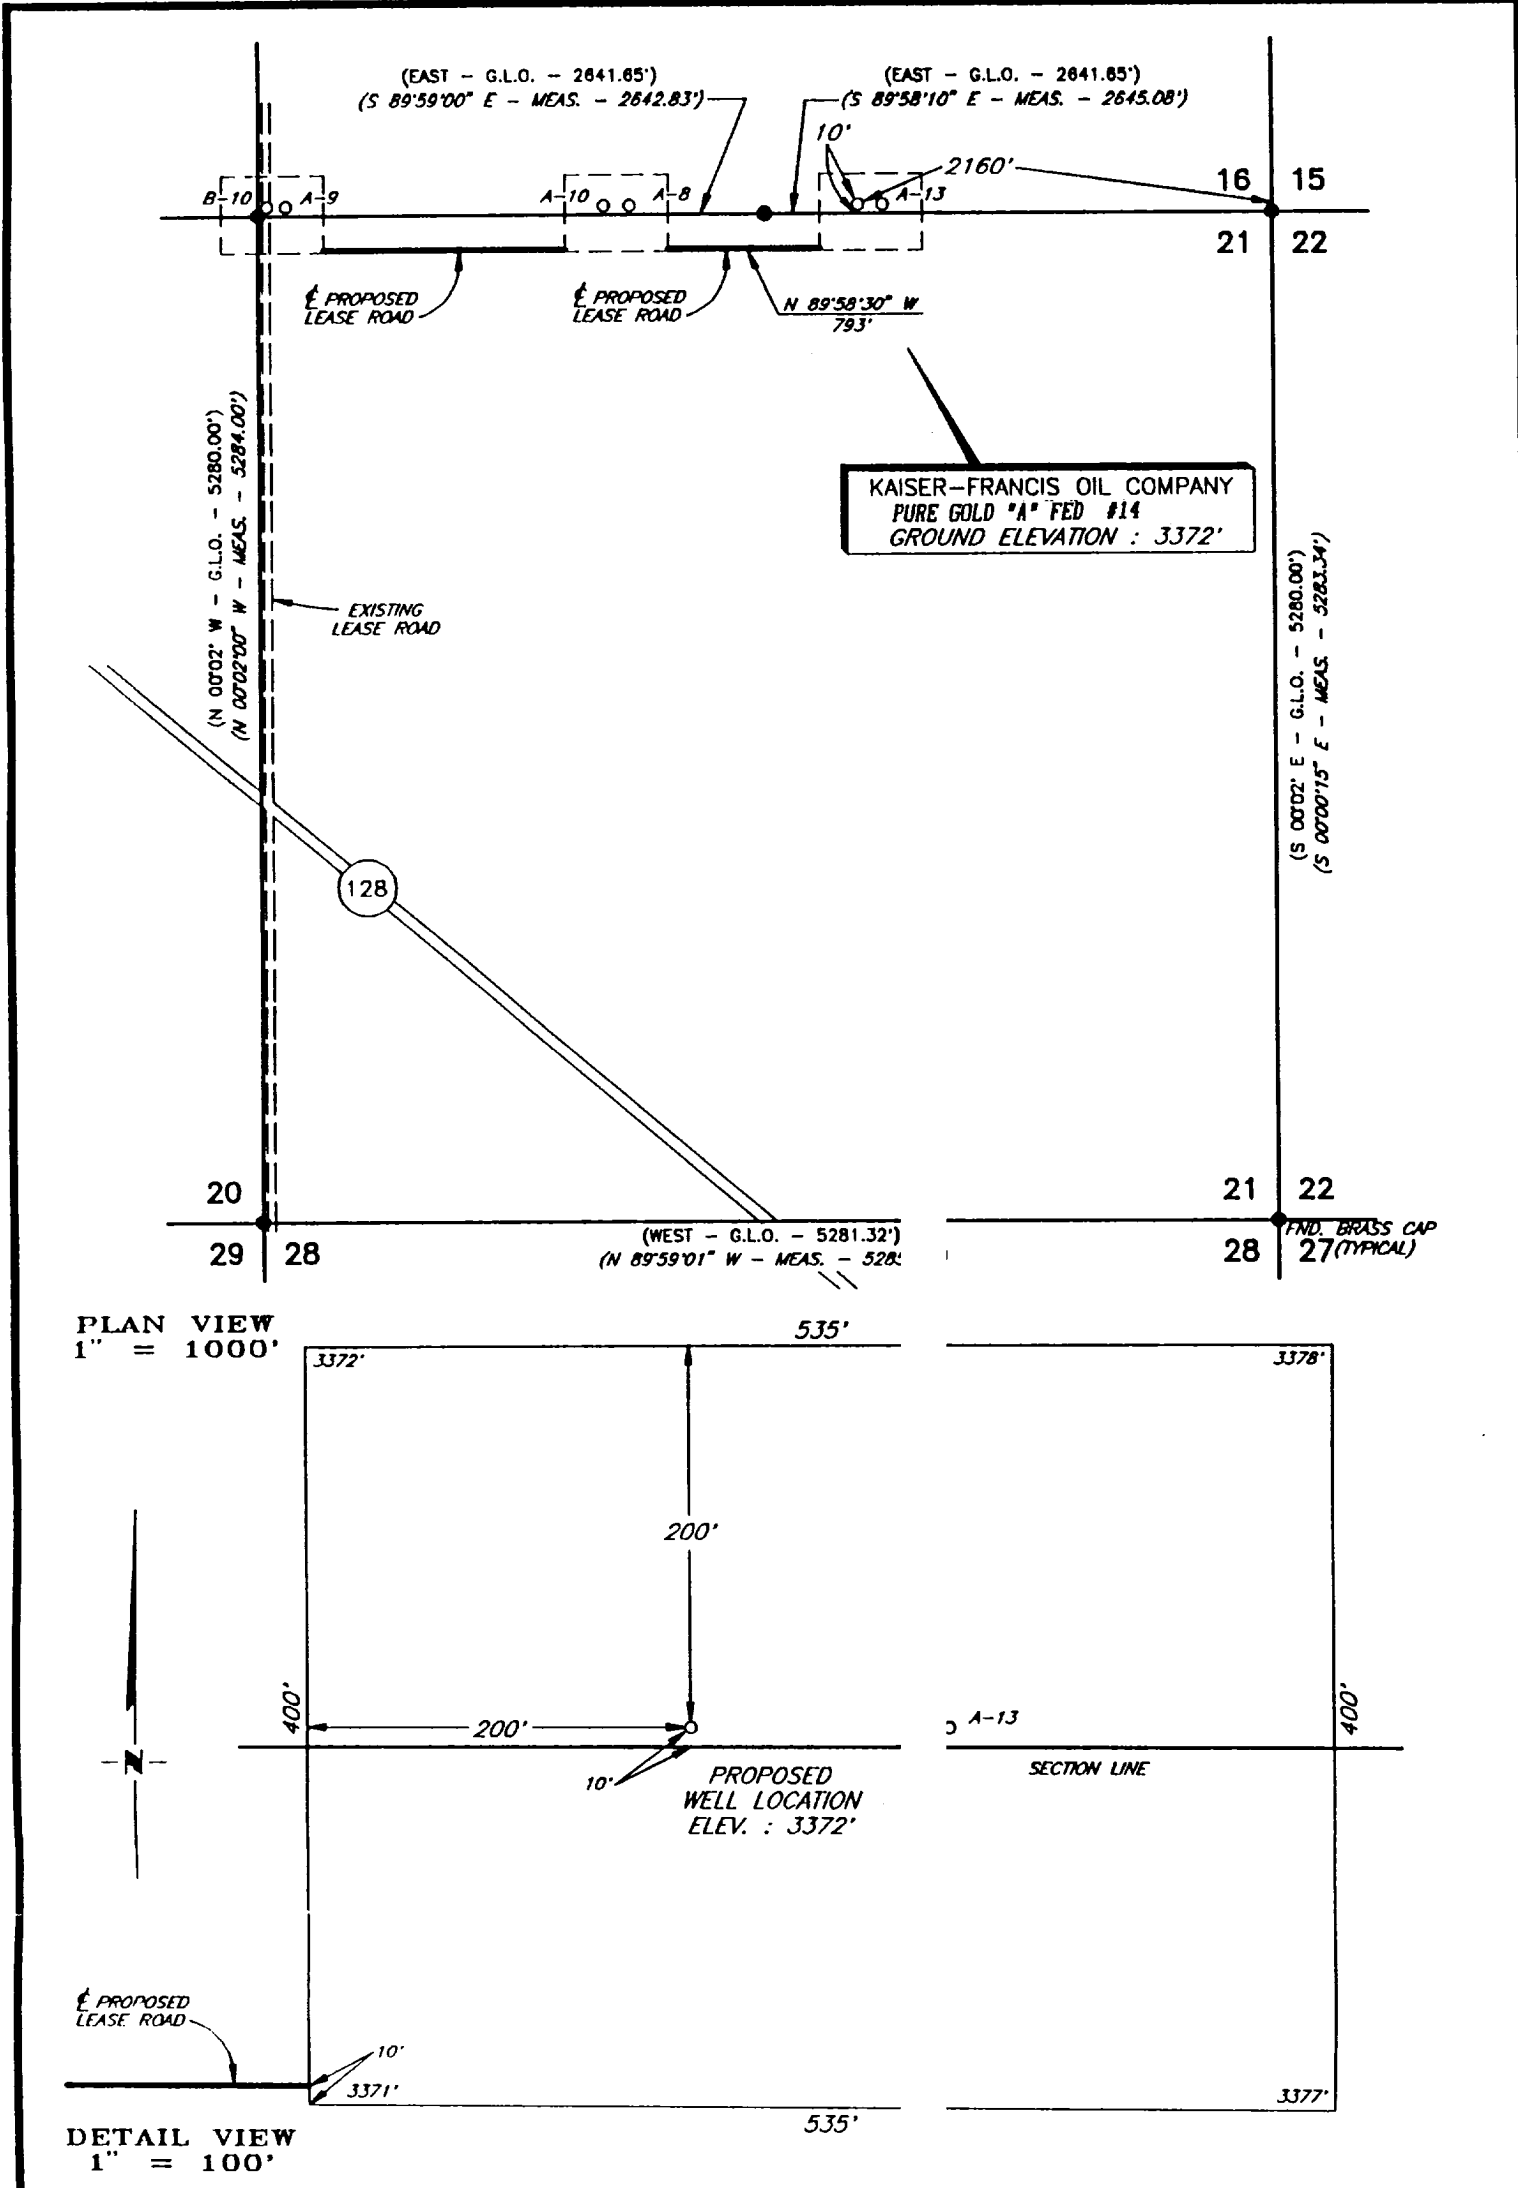

				KAISER-FRANCIS OIL <i>ODESSA, TEXAS</i>
NO.	REVISION	DATE	BY	
SURVEYED BY:		R.J.O.		<i>SURVEYING AND MAPPING</i> TOPOGRAPHIC LAND SURVEY <i>MIDLAND, TEXAS</i>
DRAWN BY:		V.H.B.		
APPROVED BY:		L.W.B.		

COMPANY		SCALE:	AS SHOWN
		DATE:	SEPTEMBER 3, 1993
		JOB NO.:	97708
			48 SE
SHEET :		1	OF 1