
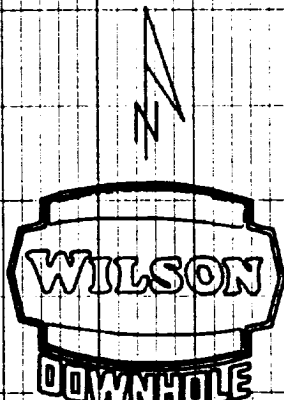



VERTICAL PROJECTION
SCALE 1" = 500'
DUE SOUTH

KAISER-FRANCIS OIL COMPANY
PURE GOLD "A" FIELD
SECTION 21 T23S R31E
WELL NO. A-14
EDDY COUNTY, NEW MEXICO

Exhibit A1
Kaiser-Francis Oil Company
Pure Gold "A" Fed #14
Eddy County, New Mexico

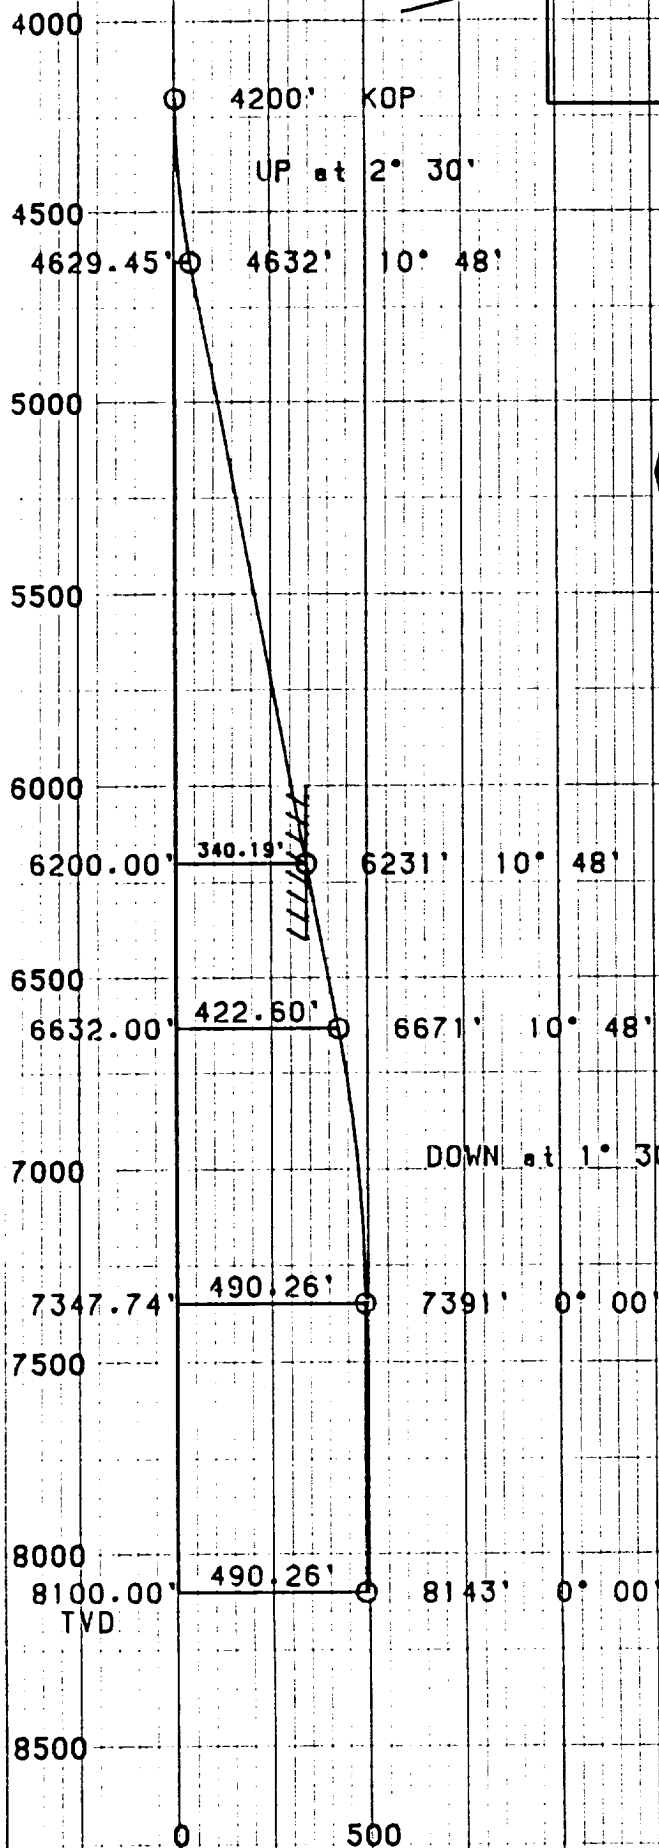

HORIZONTAL PROJECTION
SCALE 1" = 500'

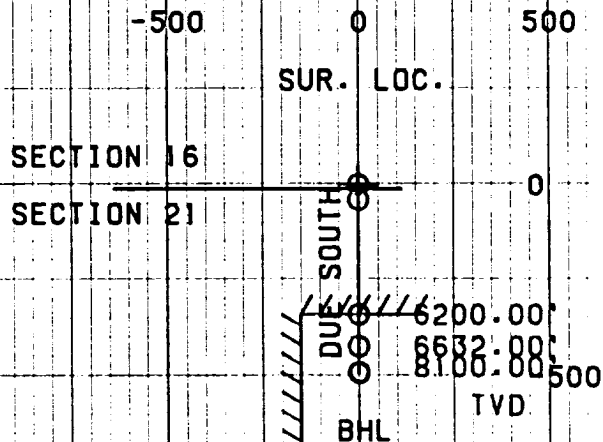

SURFACE LOCATION CALLS:
10.00' FSL - 2160.00' FEL OF SECTION 16
PROPOSED B.H.L. - 8100.00' TVD
480.26' FNL - 2160.00' FEL OF SECTION 21
480.26' DUE SOUTH