



PLAT SHOWING PROPOSED
WELL LOCATION AND LEASE ROAD IN
SECTION 16 & 21, T-23-S, R-31-E, N.M.P.M.
EDDY COUNTY, NEW MEXICO

E bit E
Kaiser-Francis Oil Co.
Pure Gold "A" Fed. #9
Eddy County, NM

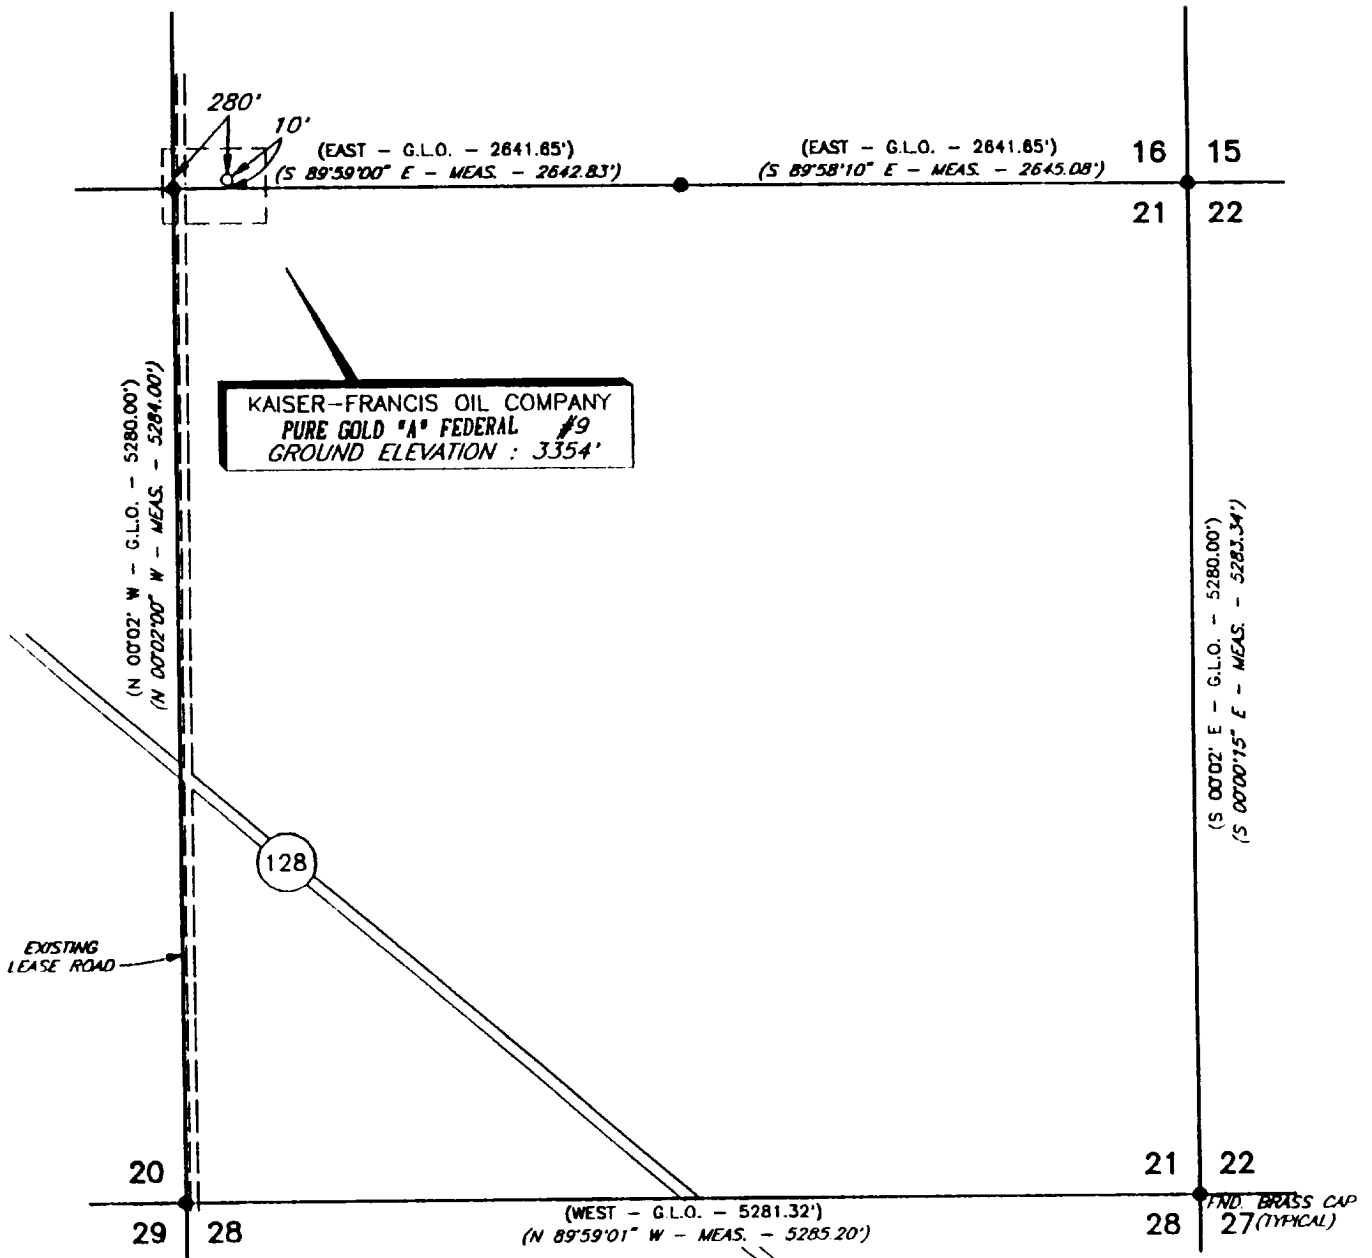

PLAN VIEW
1" = 1000'

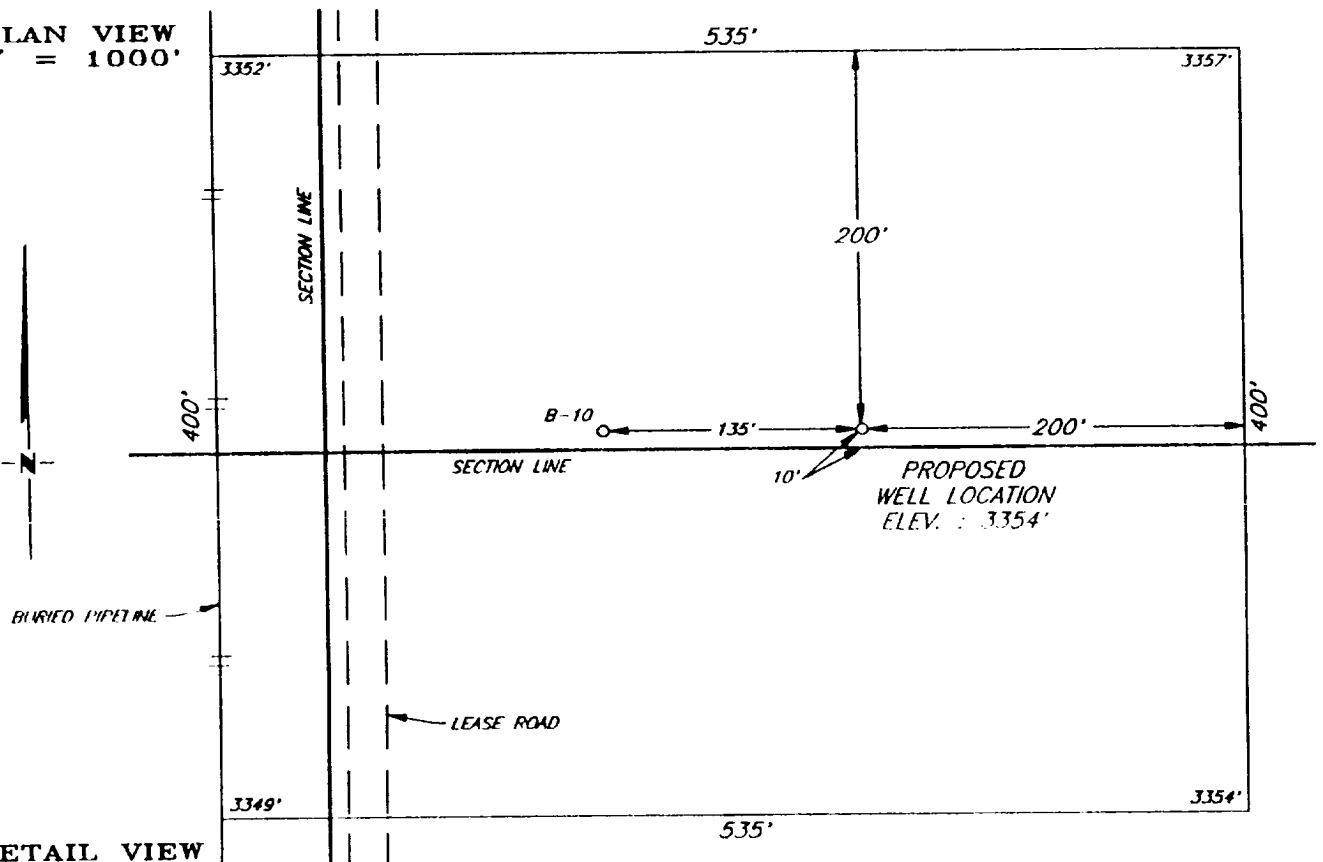

DETAIL VIEW
1" = 100'

KAISER-FRANCIS OIL COMPANY
ODESSA, TEXAS

SURVEYING AND MAPPING BY
TOPOGRAPHIC LAND SURVEYORS
MIDLAND, TEXAS

SCALE: AS SHOWN
DATE: SEPTEMBER 21, 1993
JOB NO.: 99131
48 SE
SHEET : 1 OF 1

NO.	REVISION	DATE	BY
SURVEYED BY:	R.J.O.		
DRAWN BY:	V.H.B.		
APPROVED BY:	L.W.B.		