



EXHIBIT G
PLAT OF LL LOCATION AND LEASE ROADS
SANTA FE ENERGY OPERATING PARTNERS, L.P.
N. PURE GOLD "9" FED NO. 12
990' FNL & 1980' FEL
SEC 9, T-23-S,R-31-E
EDDY COUNTY, NEW MEXICO

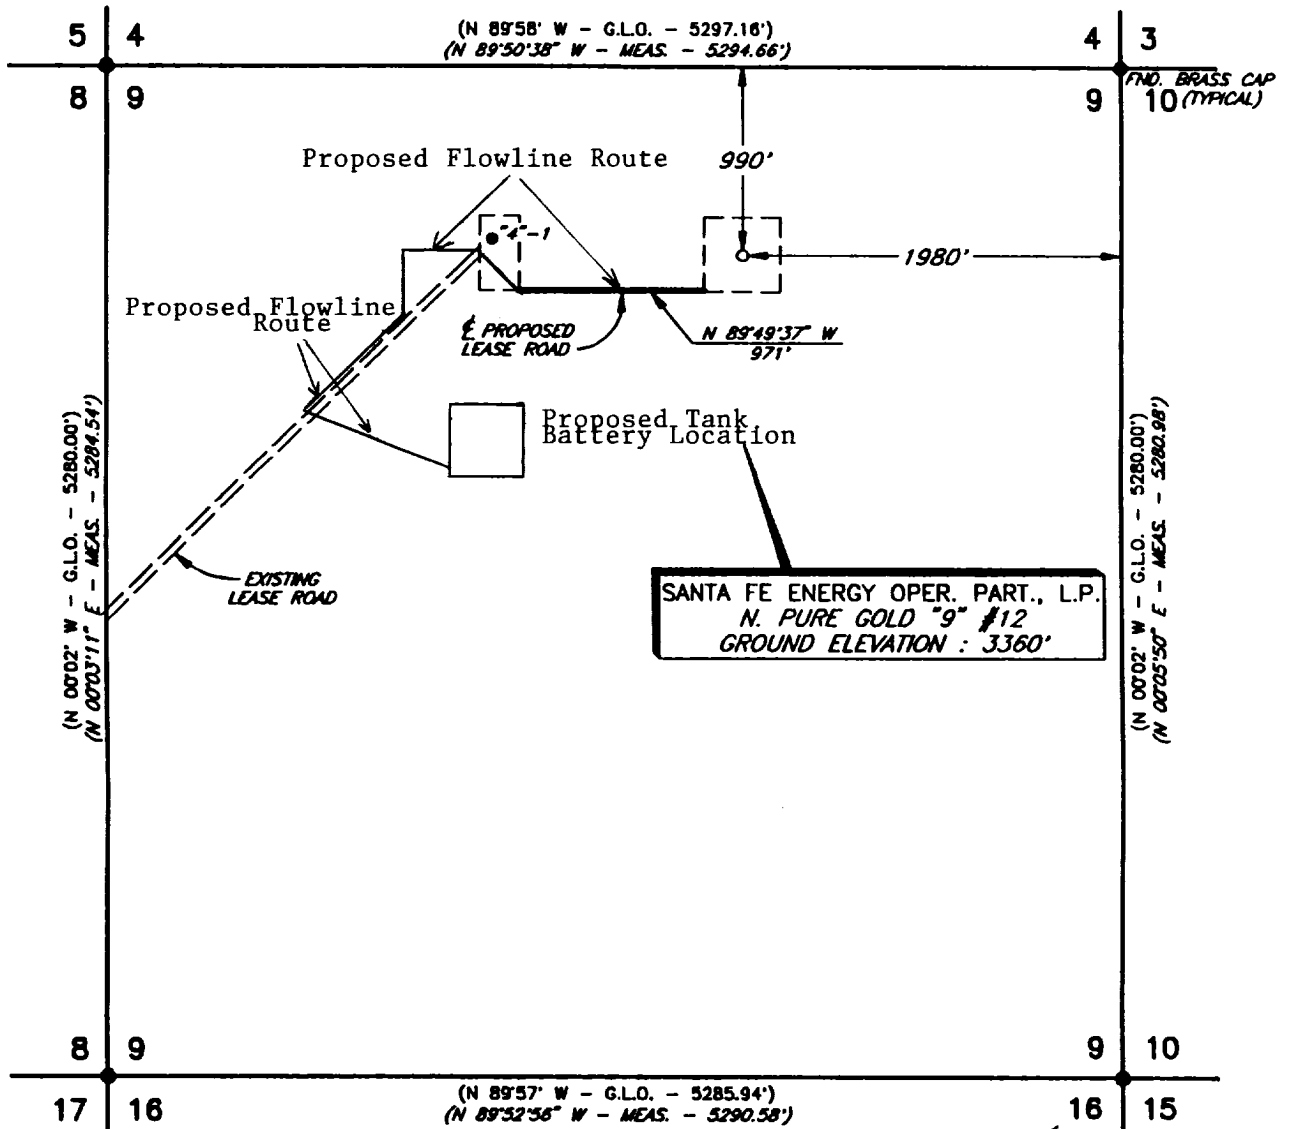

PLAN VIEW
1" = 1000'

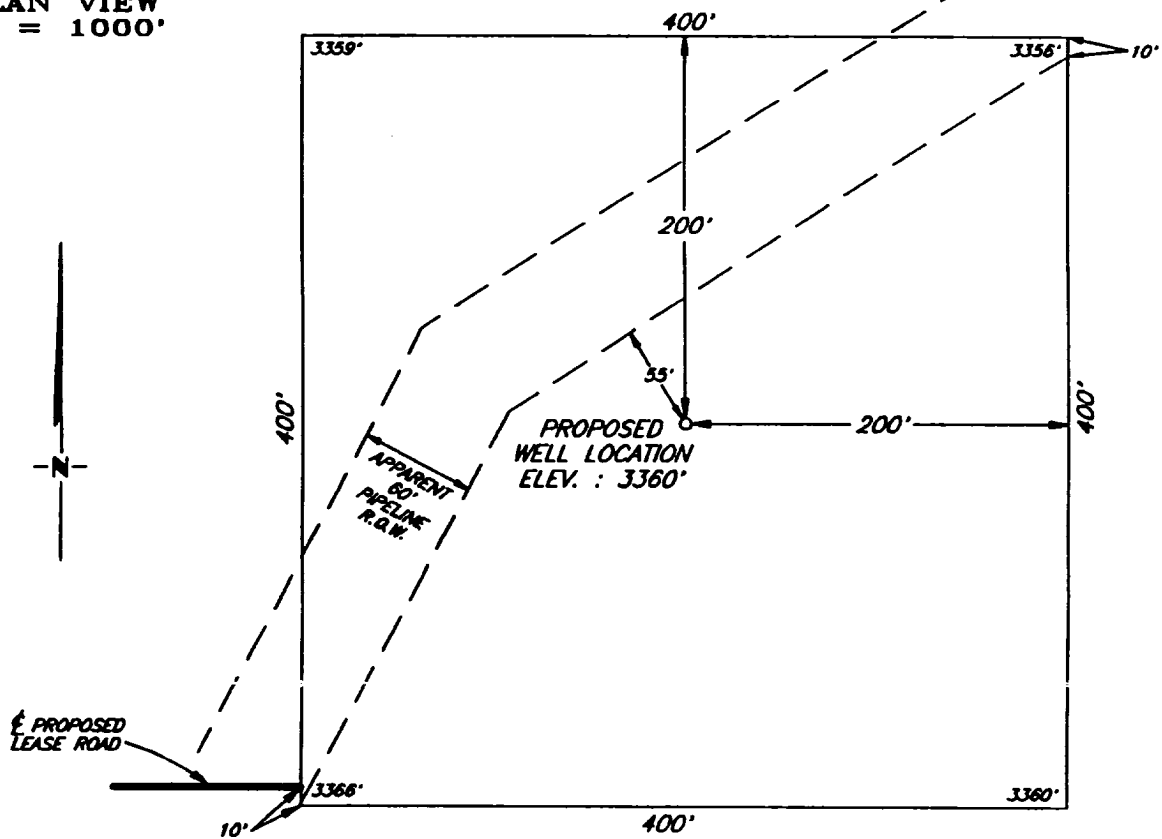

DETAIL VIEW
1" = 100'

				SANTA FE ENERGY OPER. PART., L.P. MIDLAND, TEXAS	SCALE: AS SHOWN
					DATE: AUGUST 27, 1993
NO.	REVISION	DATE	BY		JOB NO.: 98264
SURVEYED BY: R.R. DRAWN BY: V.B. APPROVED BY: L.B.					SURVEYING AND MAPPING BY TOPOGRAPHIC LAND SURVEYORS MIDLAND, TEXAS
					48 SE SHEET : 1 OF 1