



PLAT SHOWING PROPOSED
WELL LOCATION AND LEASE ROAD IN
SECTION 9, T-23-S, R-31-E, N.M.P.M.
EDDY COUNTY, NEW MEXICO

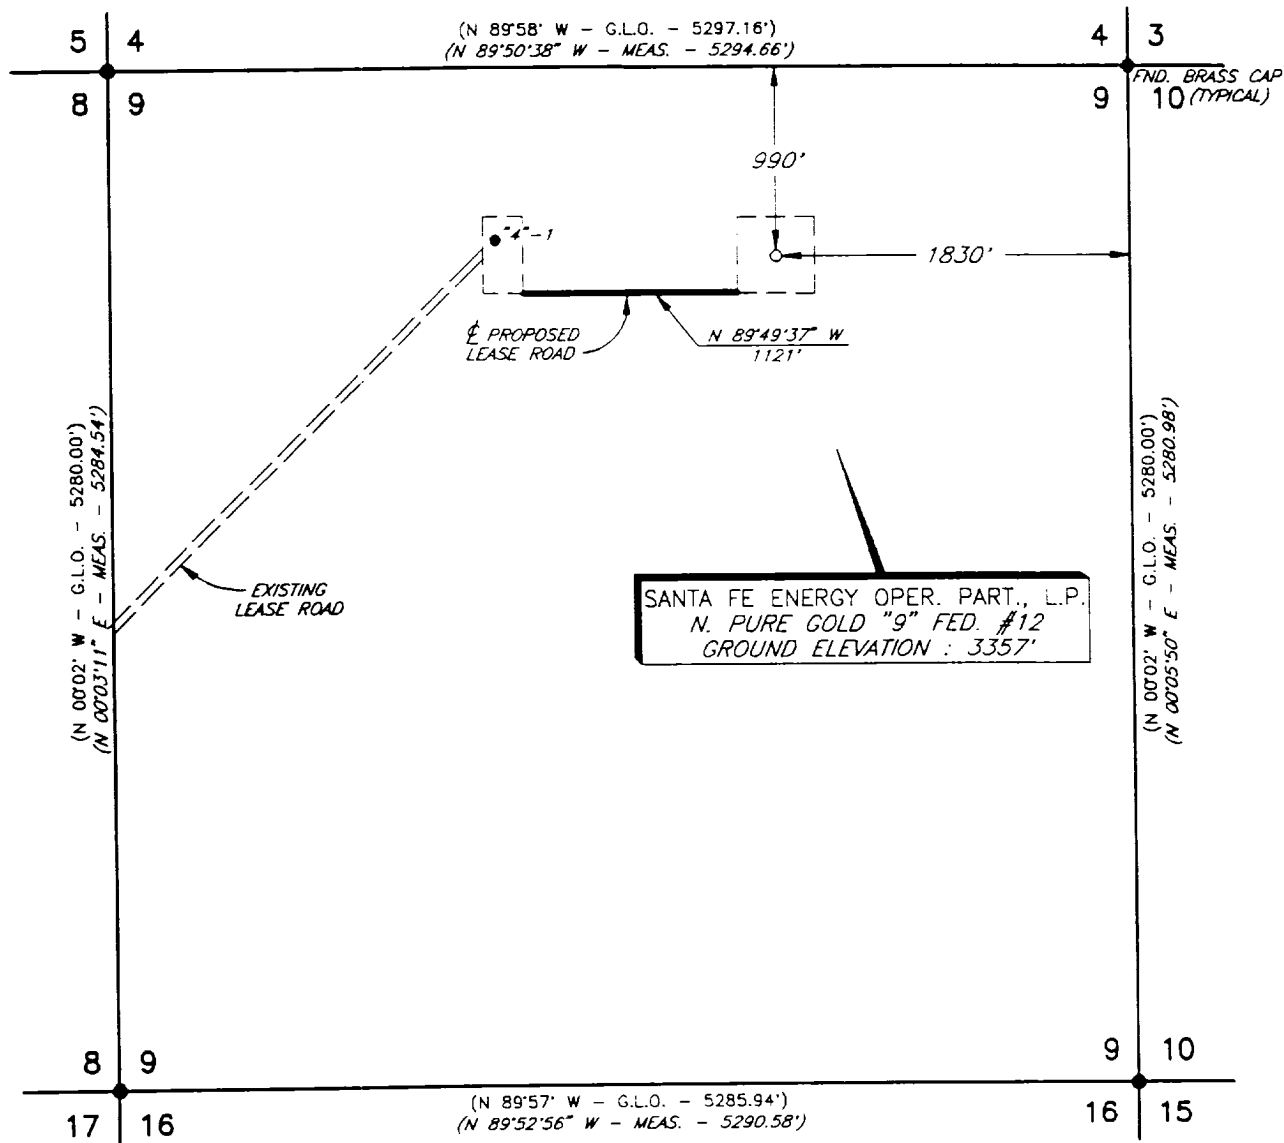

PLAN VIEW
1" = 1000'

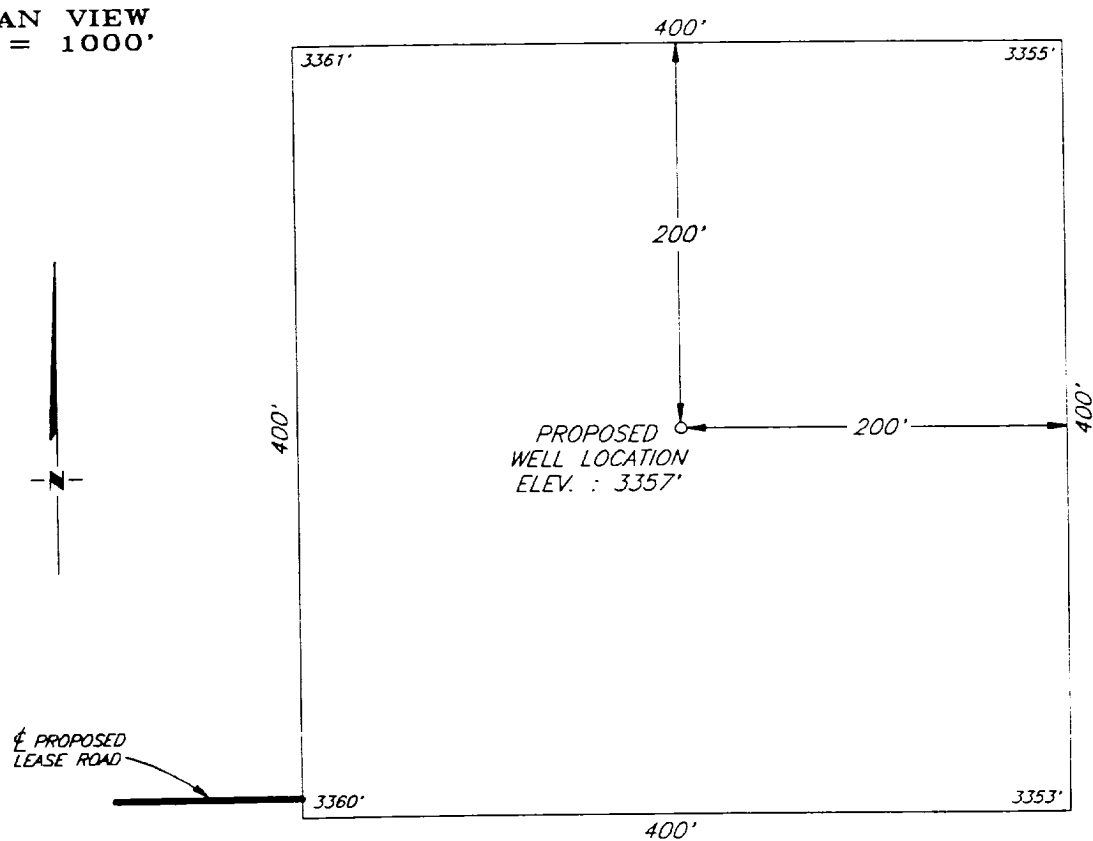

DETAIL VIEW
1" = 100'

				SANTA FE ENERGY OPER. PART., L.P. <i>MIDLAND, TEXAS</i>	SCALE: AS SHOWN
					DATE: JANUARY 20, 1994
NO.	REVISION	DATE	BY	<i>SURVEYING AND MAPPING BY</i> TOPOGRAPHIC LAND SURVEYORS <i>MIDLAND, TEXAS</i>	JOB NO.: 31253
SURVEYED BY: B.B.					48 SE
DRAWN BY: C.L.S.					
APPROVED BY: V.L.B.					SHEET : 1 OF 1