
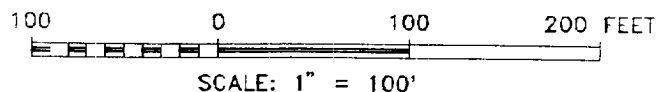


SECTION 14, TOWNSHIP 21 SOUTH, RANGE 27 EAST, N.M.P.M.,
EDDY COUNTY, NEW MEXICO.

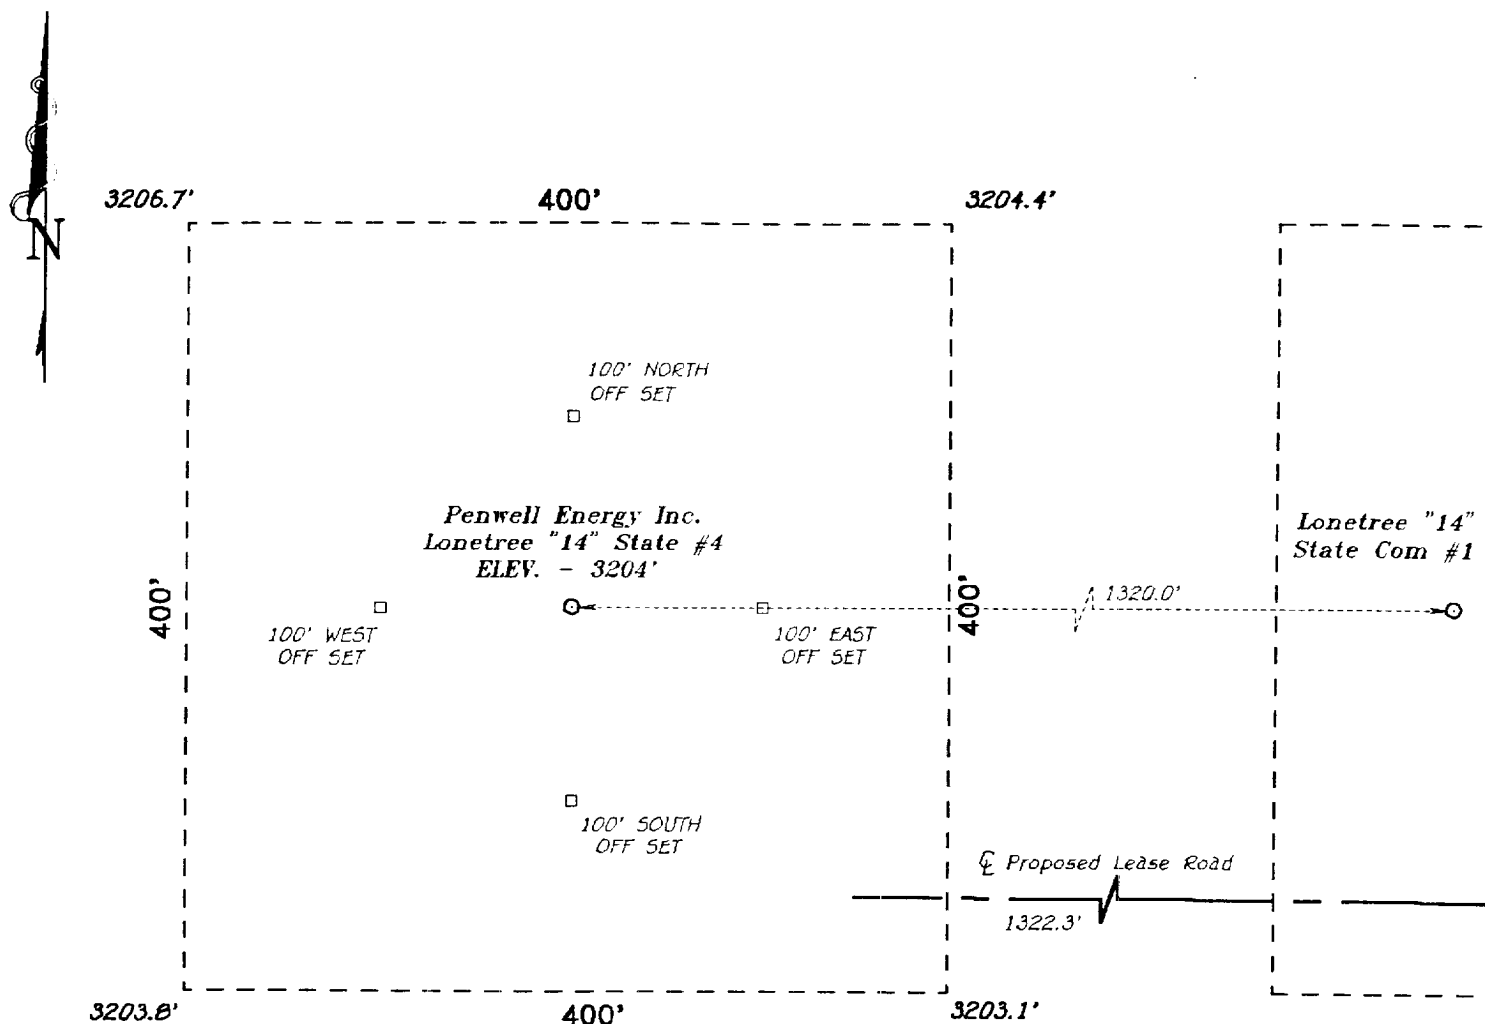

DIRECTIONS

TAKE THE NORTH LOOP ROAD (COUNTY ROAD 604) EAST OF CARLSBAD, N.M. NORTH TO THE INTERSECTION OF COUNTY ROAD 206. TAKE COUNTY ROAD 206 NORTH 1 MILE TO COUNTY ROAD 600 (RAINS ROAD) TO THE AVALON GASOLINE PLANT. ASPHALT ENDS AND CALICHE ROAD BEGINS AT PLANT. STAY ON CALICHE ROAD 3 TO 4 MILES TO SECTION 14.

BASIN SURVEYS P.O. BOX 1786-HOBBS, NEW MEXICO

W.D. Number: 7042

Drawn By: S.C. NICHOLS

Date: 02-05-97

Dist: SCN #32 - 7042DD.DWG

Penwell Energy Inc.

REF: Lonetree "14" State No. 4 / Well Pad Topo

THE LONETREE "14" STATE No. 4 LOCATED 1980' FROM THE NORTH LINE AND 1980' FROM THE EAST LINE OF SECTION 14, TOWNSHIP 21 SOUTH, RANGE 27 EAST, N.M.P.M., EDDY COUNTY, NEW MEXICO.

Survey Date: 02-04-97

Sheet 1 of 1 Sheets