

Center
Line
Well

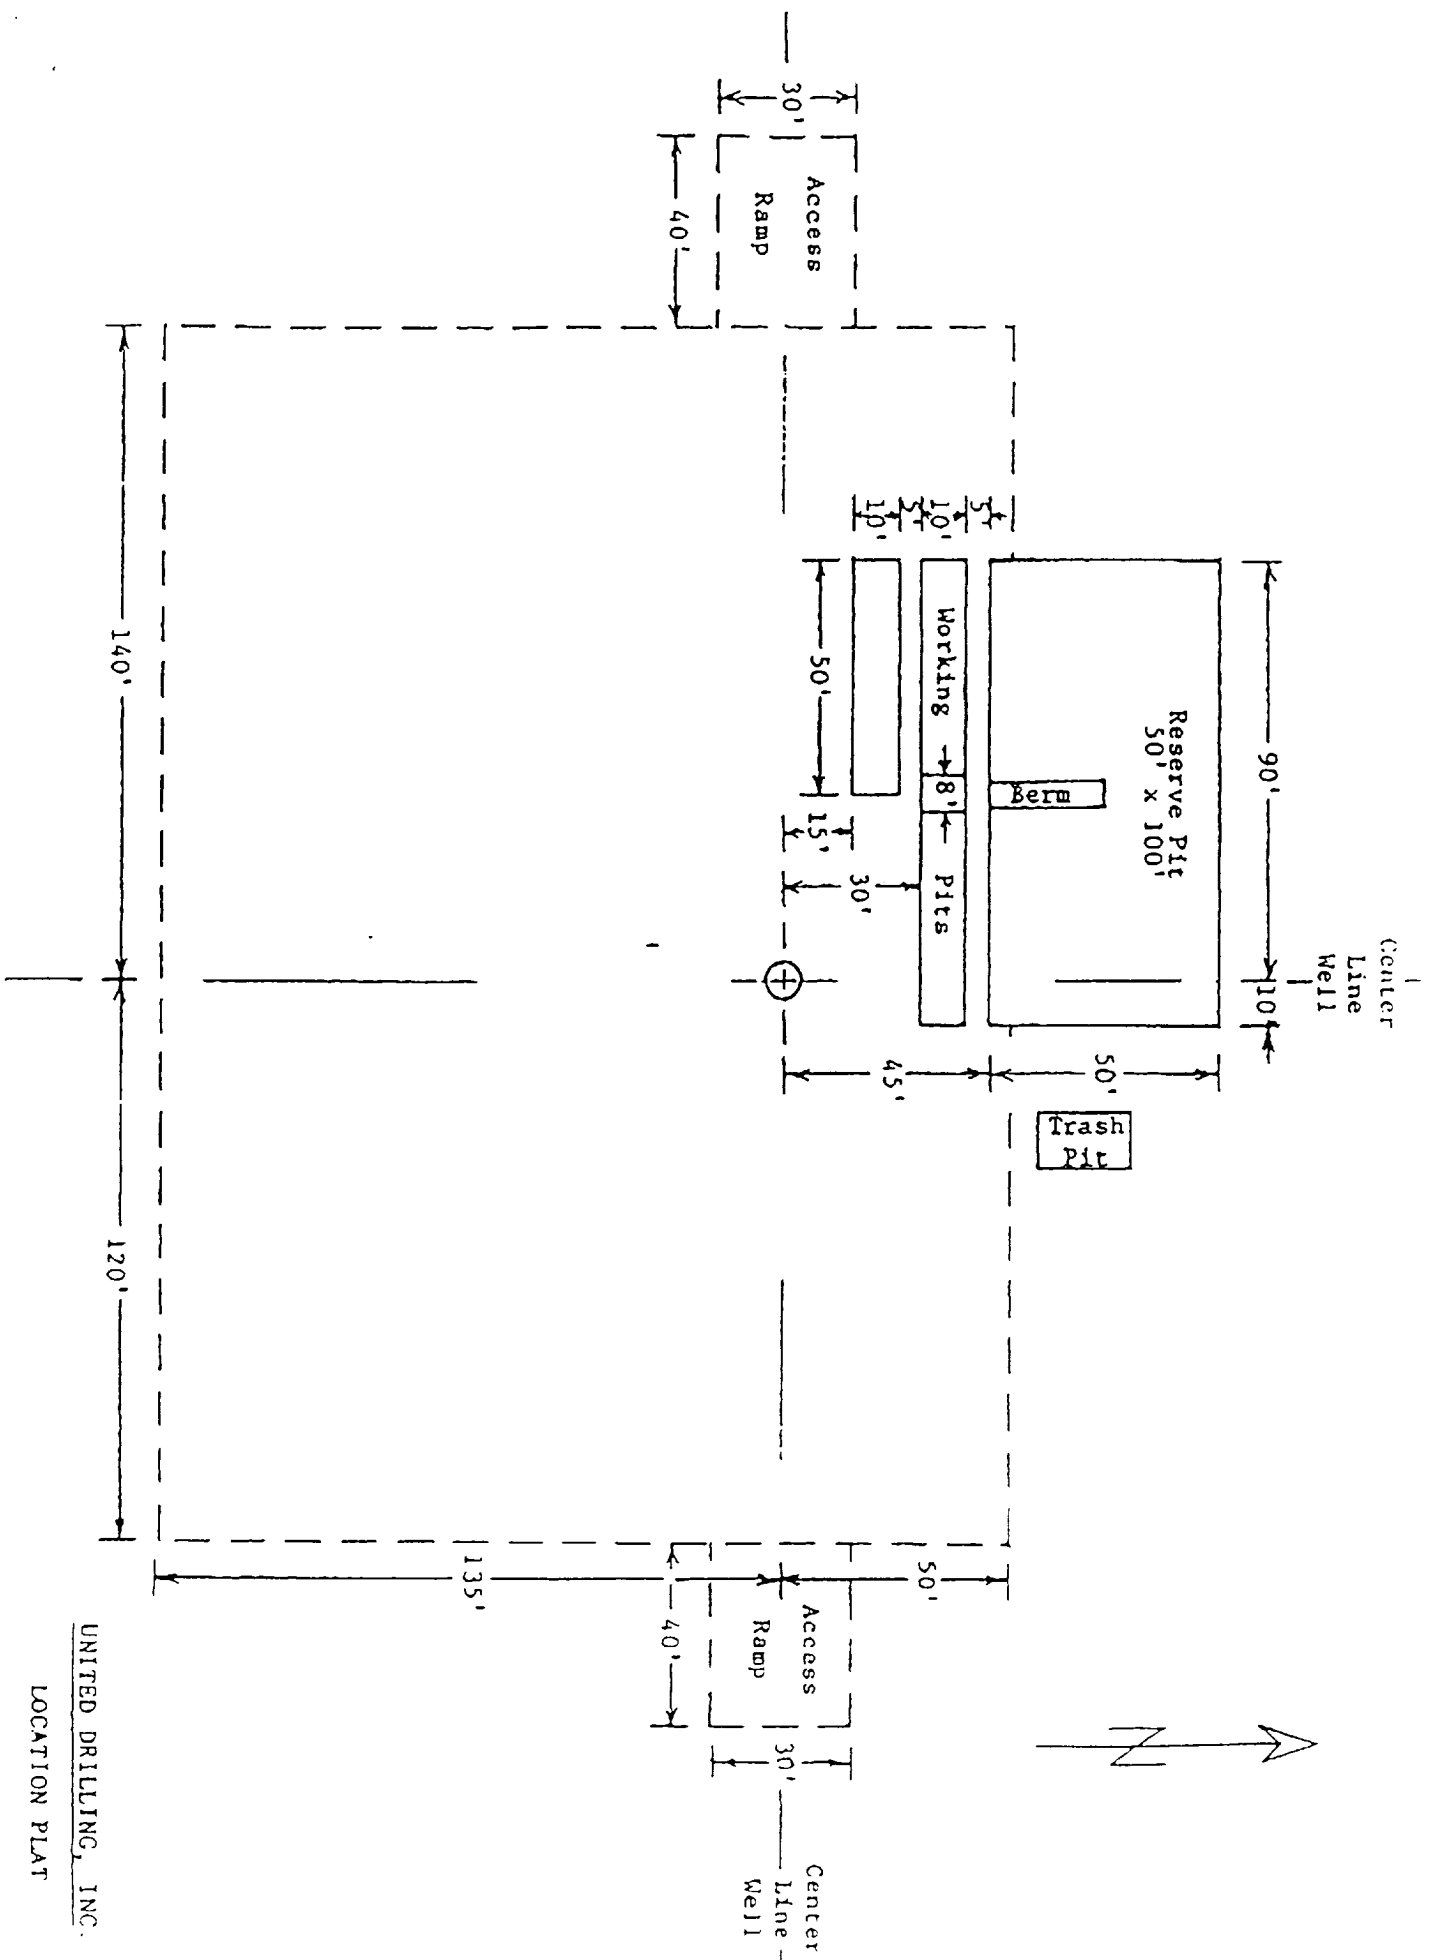


EXHIBIT C

UNITED DRILLING, INC.

LOCATION PLAT

RIG

Scale: 1"=40' 1-15-92