


Operator JICARILLA ENERGY COMPANY		Lease 81A		
Unit Letter L	Section 31	Township 32N	Range 1W	County Rio Arriba
Actual Footage Location of Well: 1770 feet from the South line and 535 feet from the West line Ground Level Elev: 6868 Producing Formation: Pool: Dedicated Acreage: Acres:				

1. Outline the acreage dedicated to the subject well by colored pencil or hachure marks on the plat below.
2. If more than one lease is dedicated to the well, outline each and identify the ownership thereof (both as to working interest and royalty).
3. If more than one lease of different ownership is dedicated to the well, have the interests of all owners been consolidated by communitization, unitization, force-pooling, etc?
- ☐ Yes ☐ No If answer is "yes," type of consolidation _____

If answer is "no," list the owners and tract descriptions which have actually been consolidated. (Use reverse side of this form if necessary.) _____

No allowable will be assigned to the well until all interests have been consolidated (by communitization, unitization, forced-pooling, or otherwise) or until a non-standard unit, eliminating such interests, has been approved by the Commission.

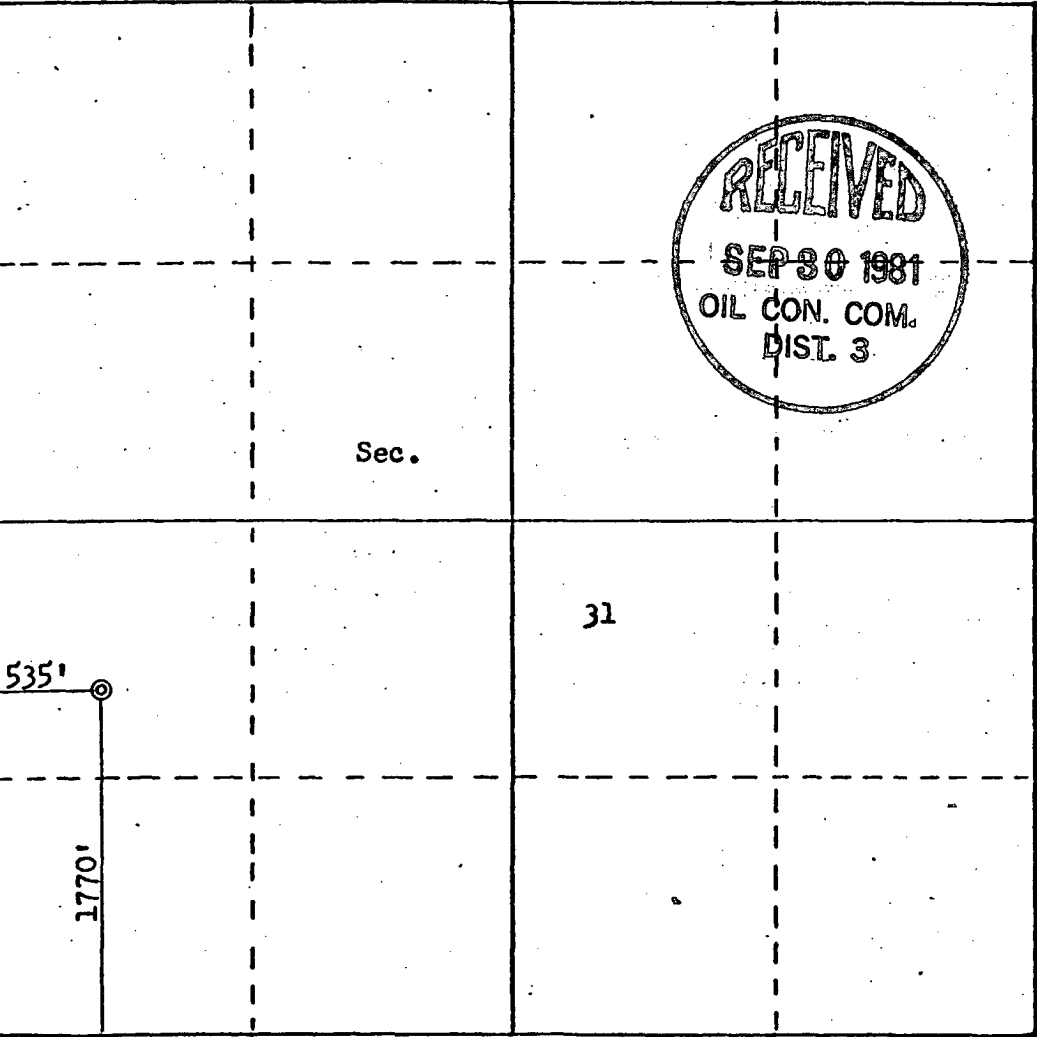

Scale: 1"=1000'


CERTIFICATION

I hereby certify that the information contained herein is true and complete to the best of my knowledge and belief.

Name: _____
Position: Oil and Gas Administrator
Company: Jicarilla Energy Company
Date: August 12, 1981

I hereby certify that the well location shown on this plat was plotted from field notes of actual surveys made by me or under my supervision, and that the same is true and correct to the best of my knowledge and belief.

Date Surveyed: May 14, 1981
Registered Professional Engineer and Land Surveyor: Fred B. Kerr Jr.
Certificate No.: 3950

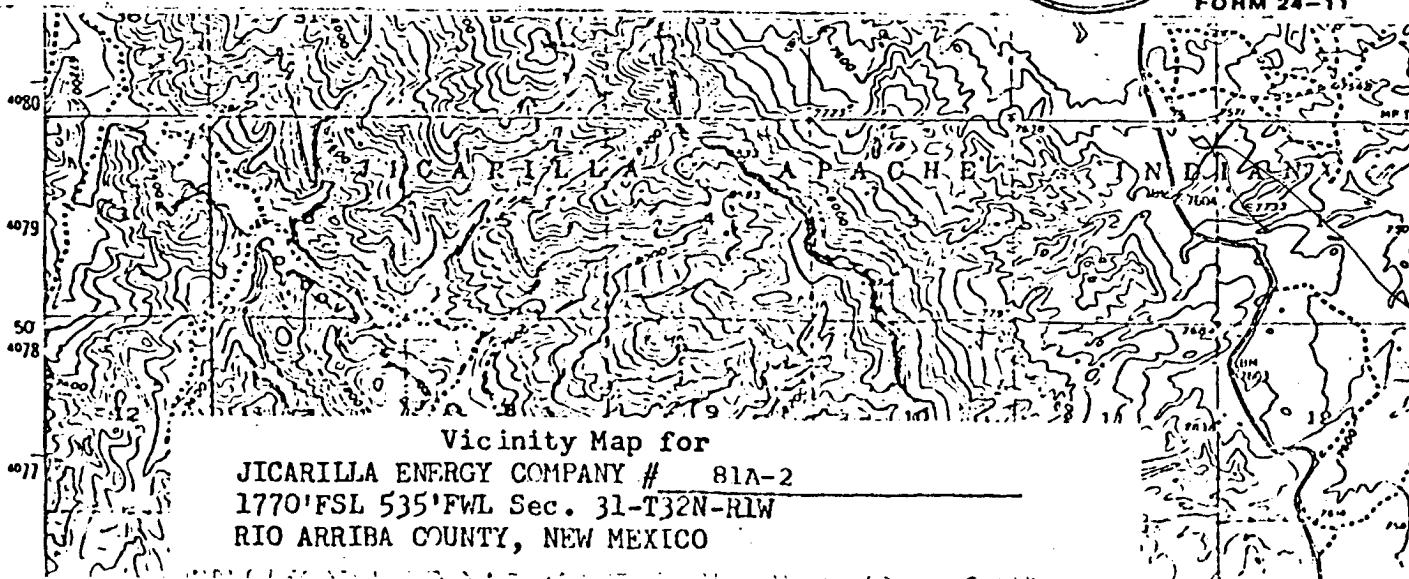

Vicinity Map for
JICARILLA ENERGY COMPANY # 81A-2
1770' FSL 535' FWL Sec. 31-T32N-1W
RIO ARriba COUNTY, NEW MEXICO